



Appendix B

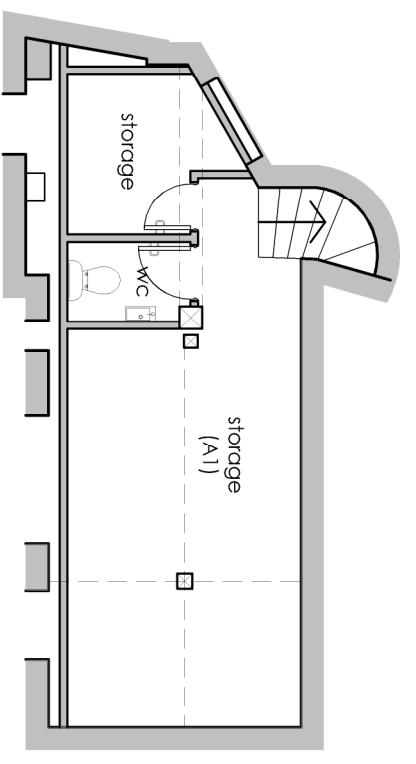

basement

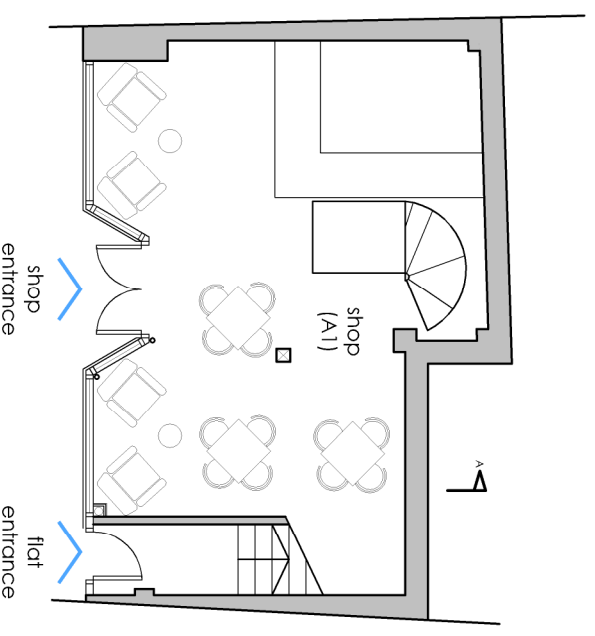

ground



Blackrock Architecture Ltd

Architectural & Planning Consultants

Unit 42 Canterbury Innovation Centre Canterbury Kent CT12 7FG

T: 01227 281743 M: 07771 616348 E: info@blackrock-architecture.co.uk

Project
122 West Street, Faversham

Drawing Title
Proposed basement and ground floor plans



Client Mr. Staffing
Scale 1:100 @ A3
Drawing No. 1245/06 A