



existing


front elevation west

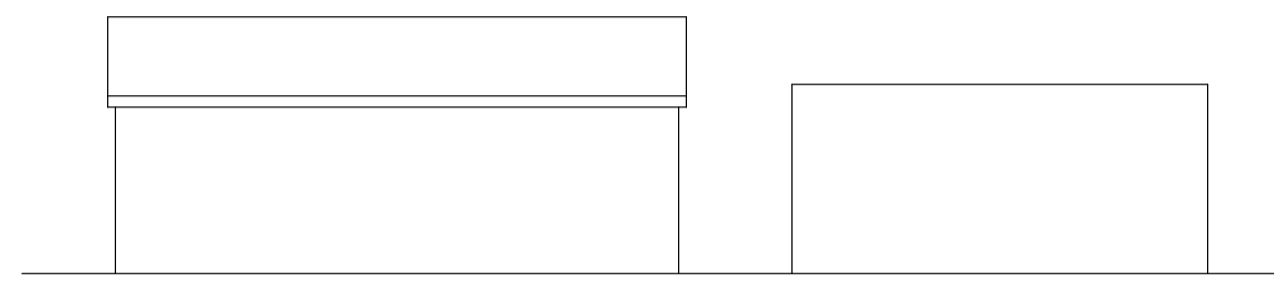


rear east

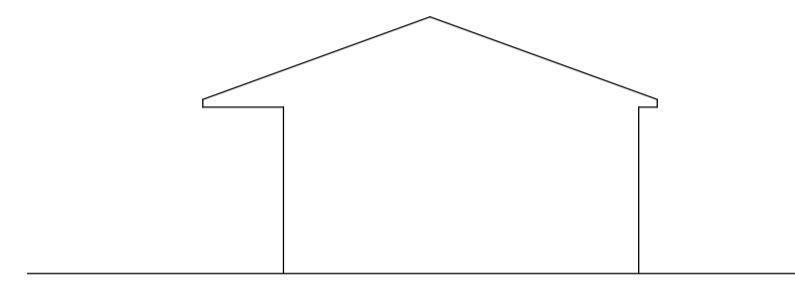




side north

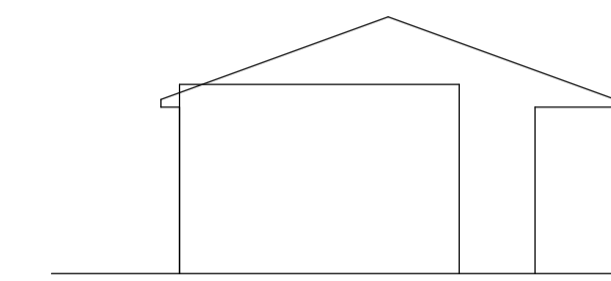



side south

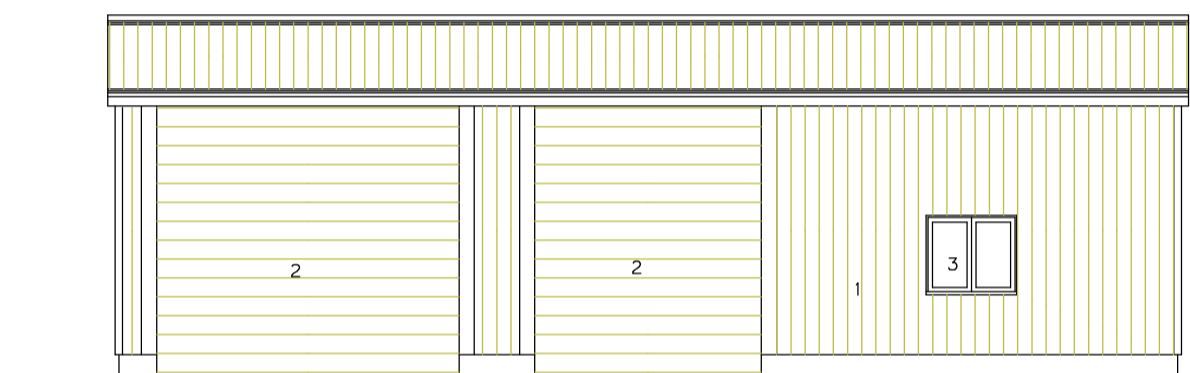

proposed

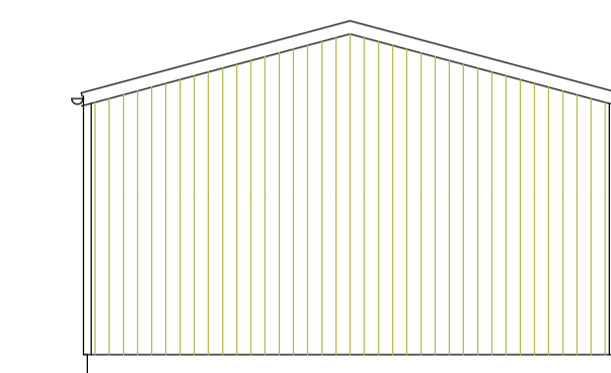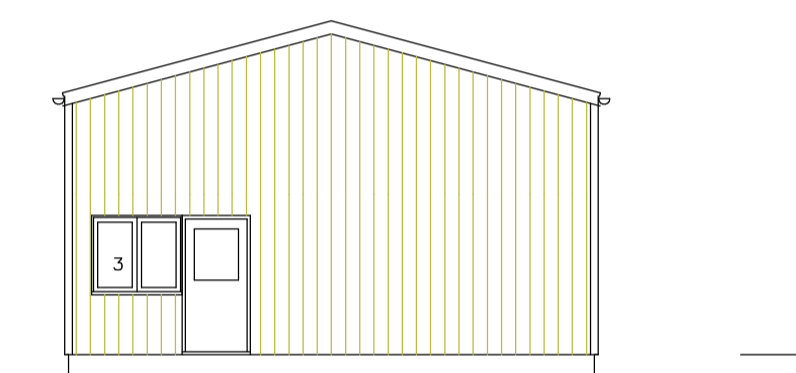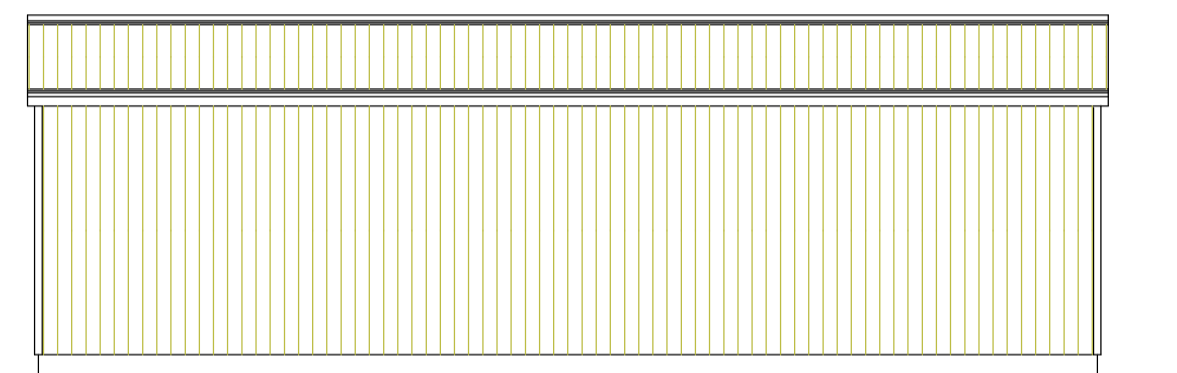

- 1 Plastic coated alumin. sheeting Moreland green
- 2 roller shutter door Moreland green
- 3 grey s/svc window

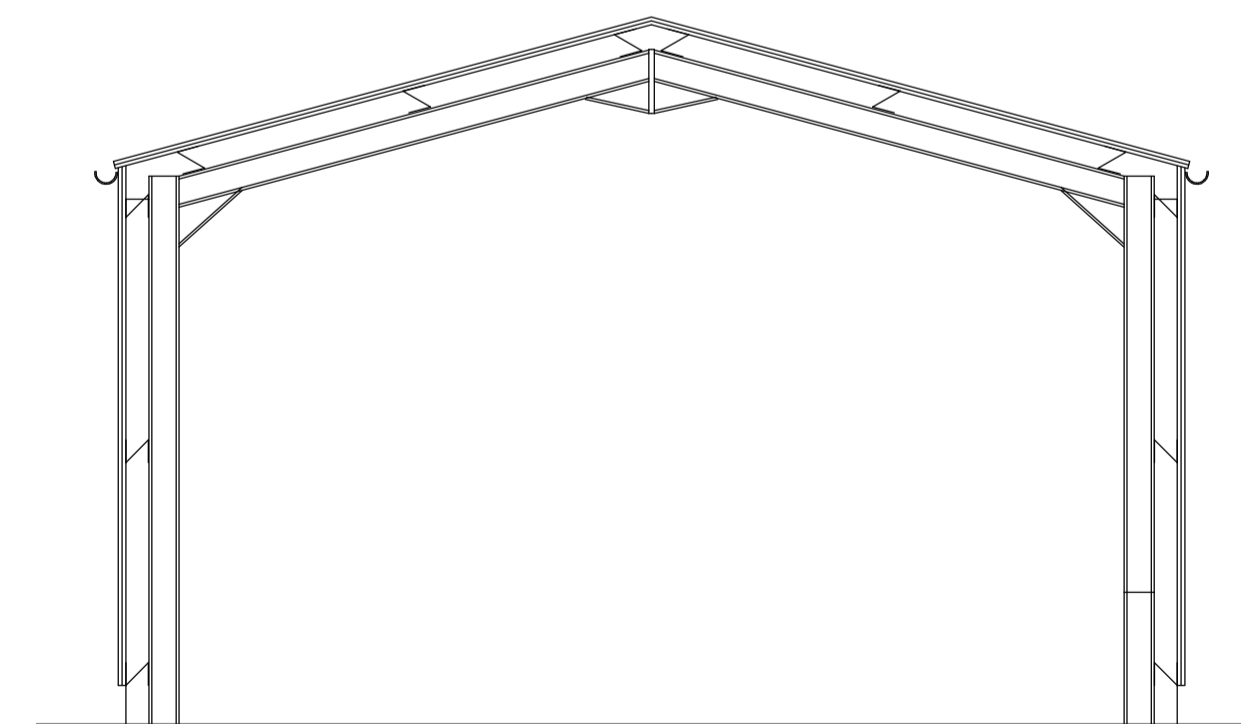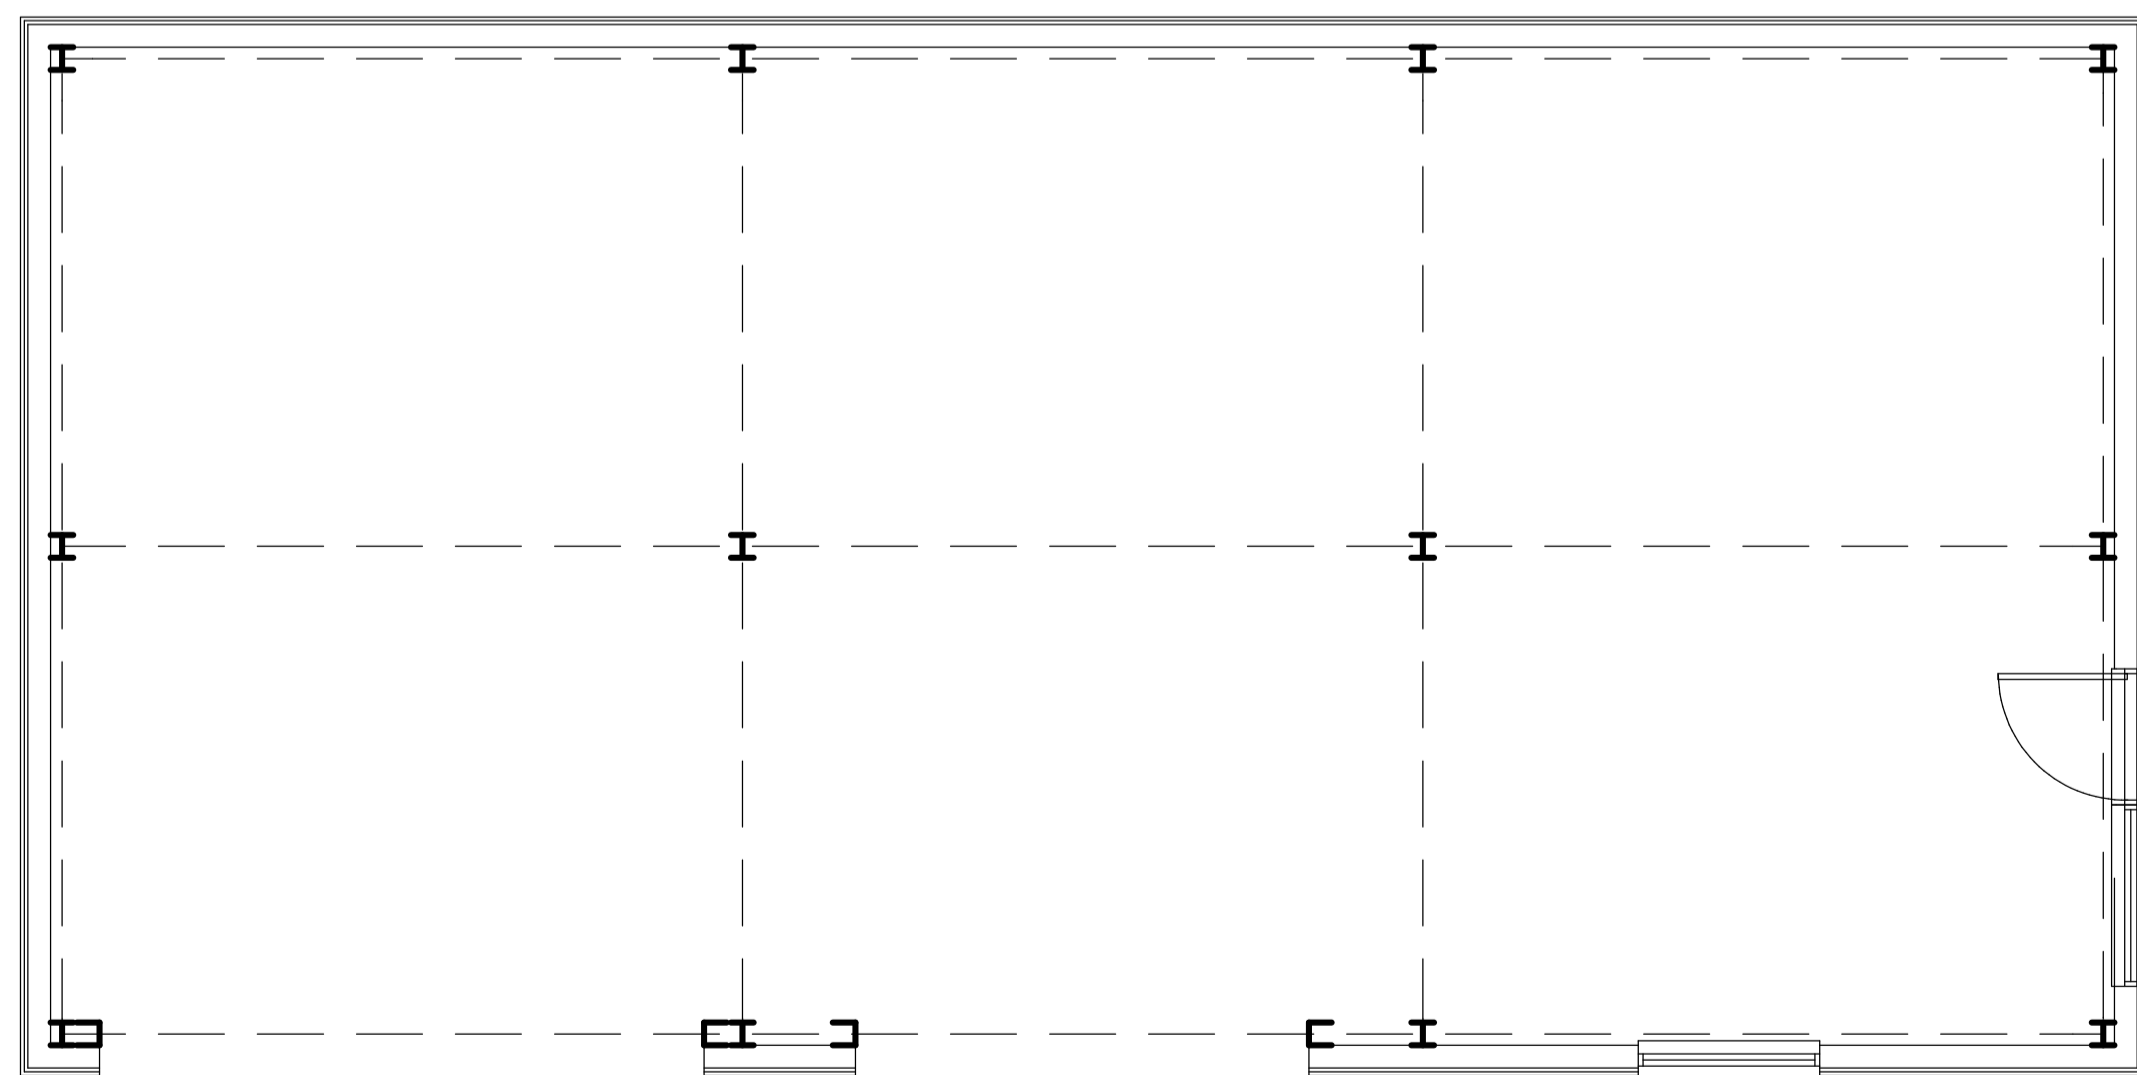

<small>NOT TO SCALE TO BE CHECKED PRIOR TO COMMENCEMENT OF WORKS/STATE OF EXISTING BUILDINGS</small>	
REVISION	A1 drawing
SCHEME DRAWING	Address White Acres Hearts Delight Road Tunstall ME9 8JA
	Title Proposed historic vehicle storage unit
	Client Mr Ansley
	Date : 12/09 Scale : 1:100
NIGEL SANDS & ASSOCIATES Wises Oast Business Centre Wises Oast Sittingbourne Kent ME9 8LR tel: 01795 426950 fax: 01795 425392	
0 1 2 3 4 5 1500 10 20 30 40 50 0 2 4 6 8 10 0 4 8 12 16 20	