



**AMENDED**

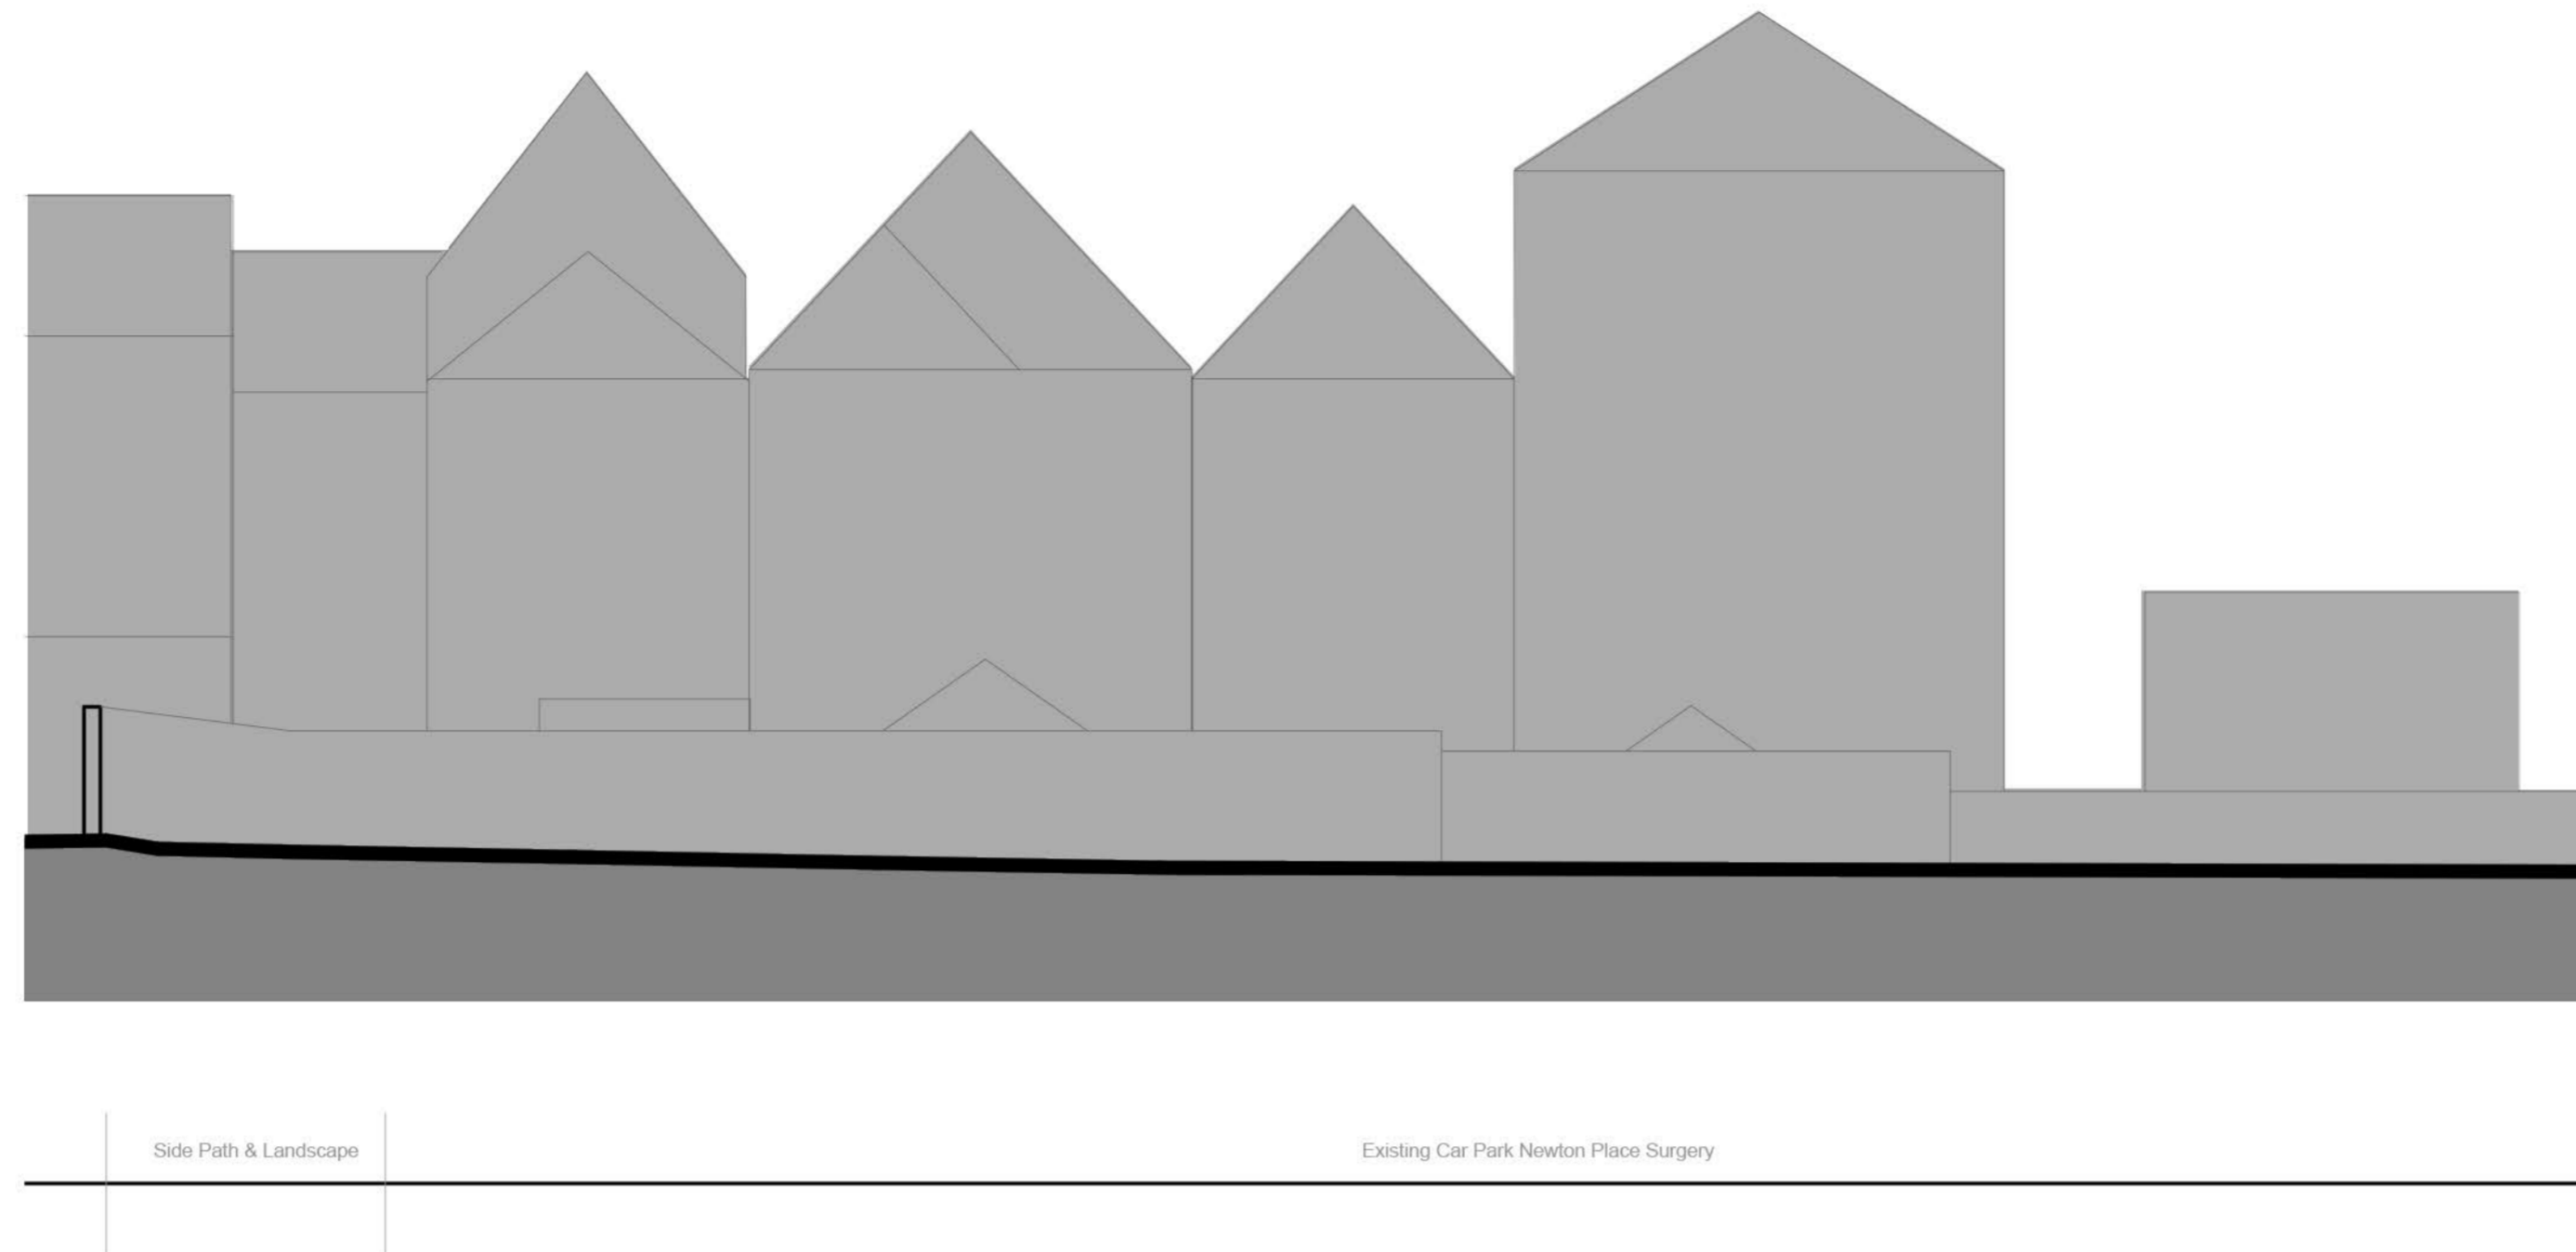

South-East Elevation Section Plan as Existing 1:100



South-East Elevation Section Plan as Proposed 1:100

 

**Proposed New Clinical Wing  
at Newton Place Surgery**  
**Existing & Proposed  
South East Elevation Section Plan**

Project Name: Drawing Name:

Revision	date	note
-	20.12.19	P1 - Minor Amendments
-	24.03.20	P2 Amended in line with planning officers comments
-	-	-
-	-	-