


AMENDED

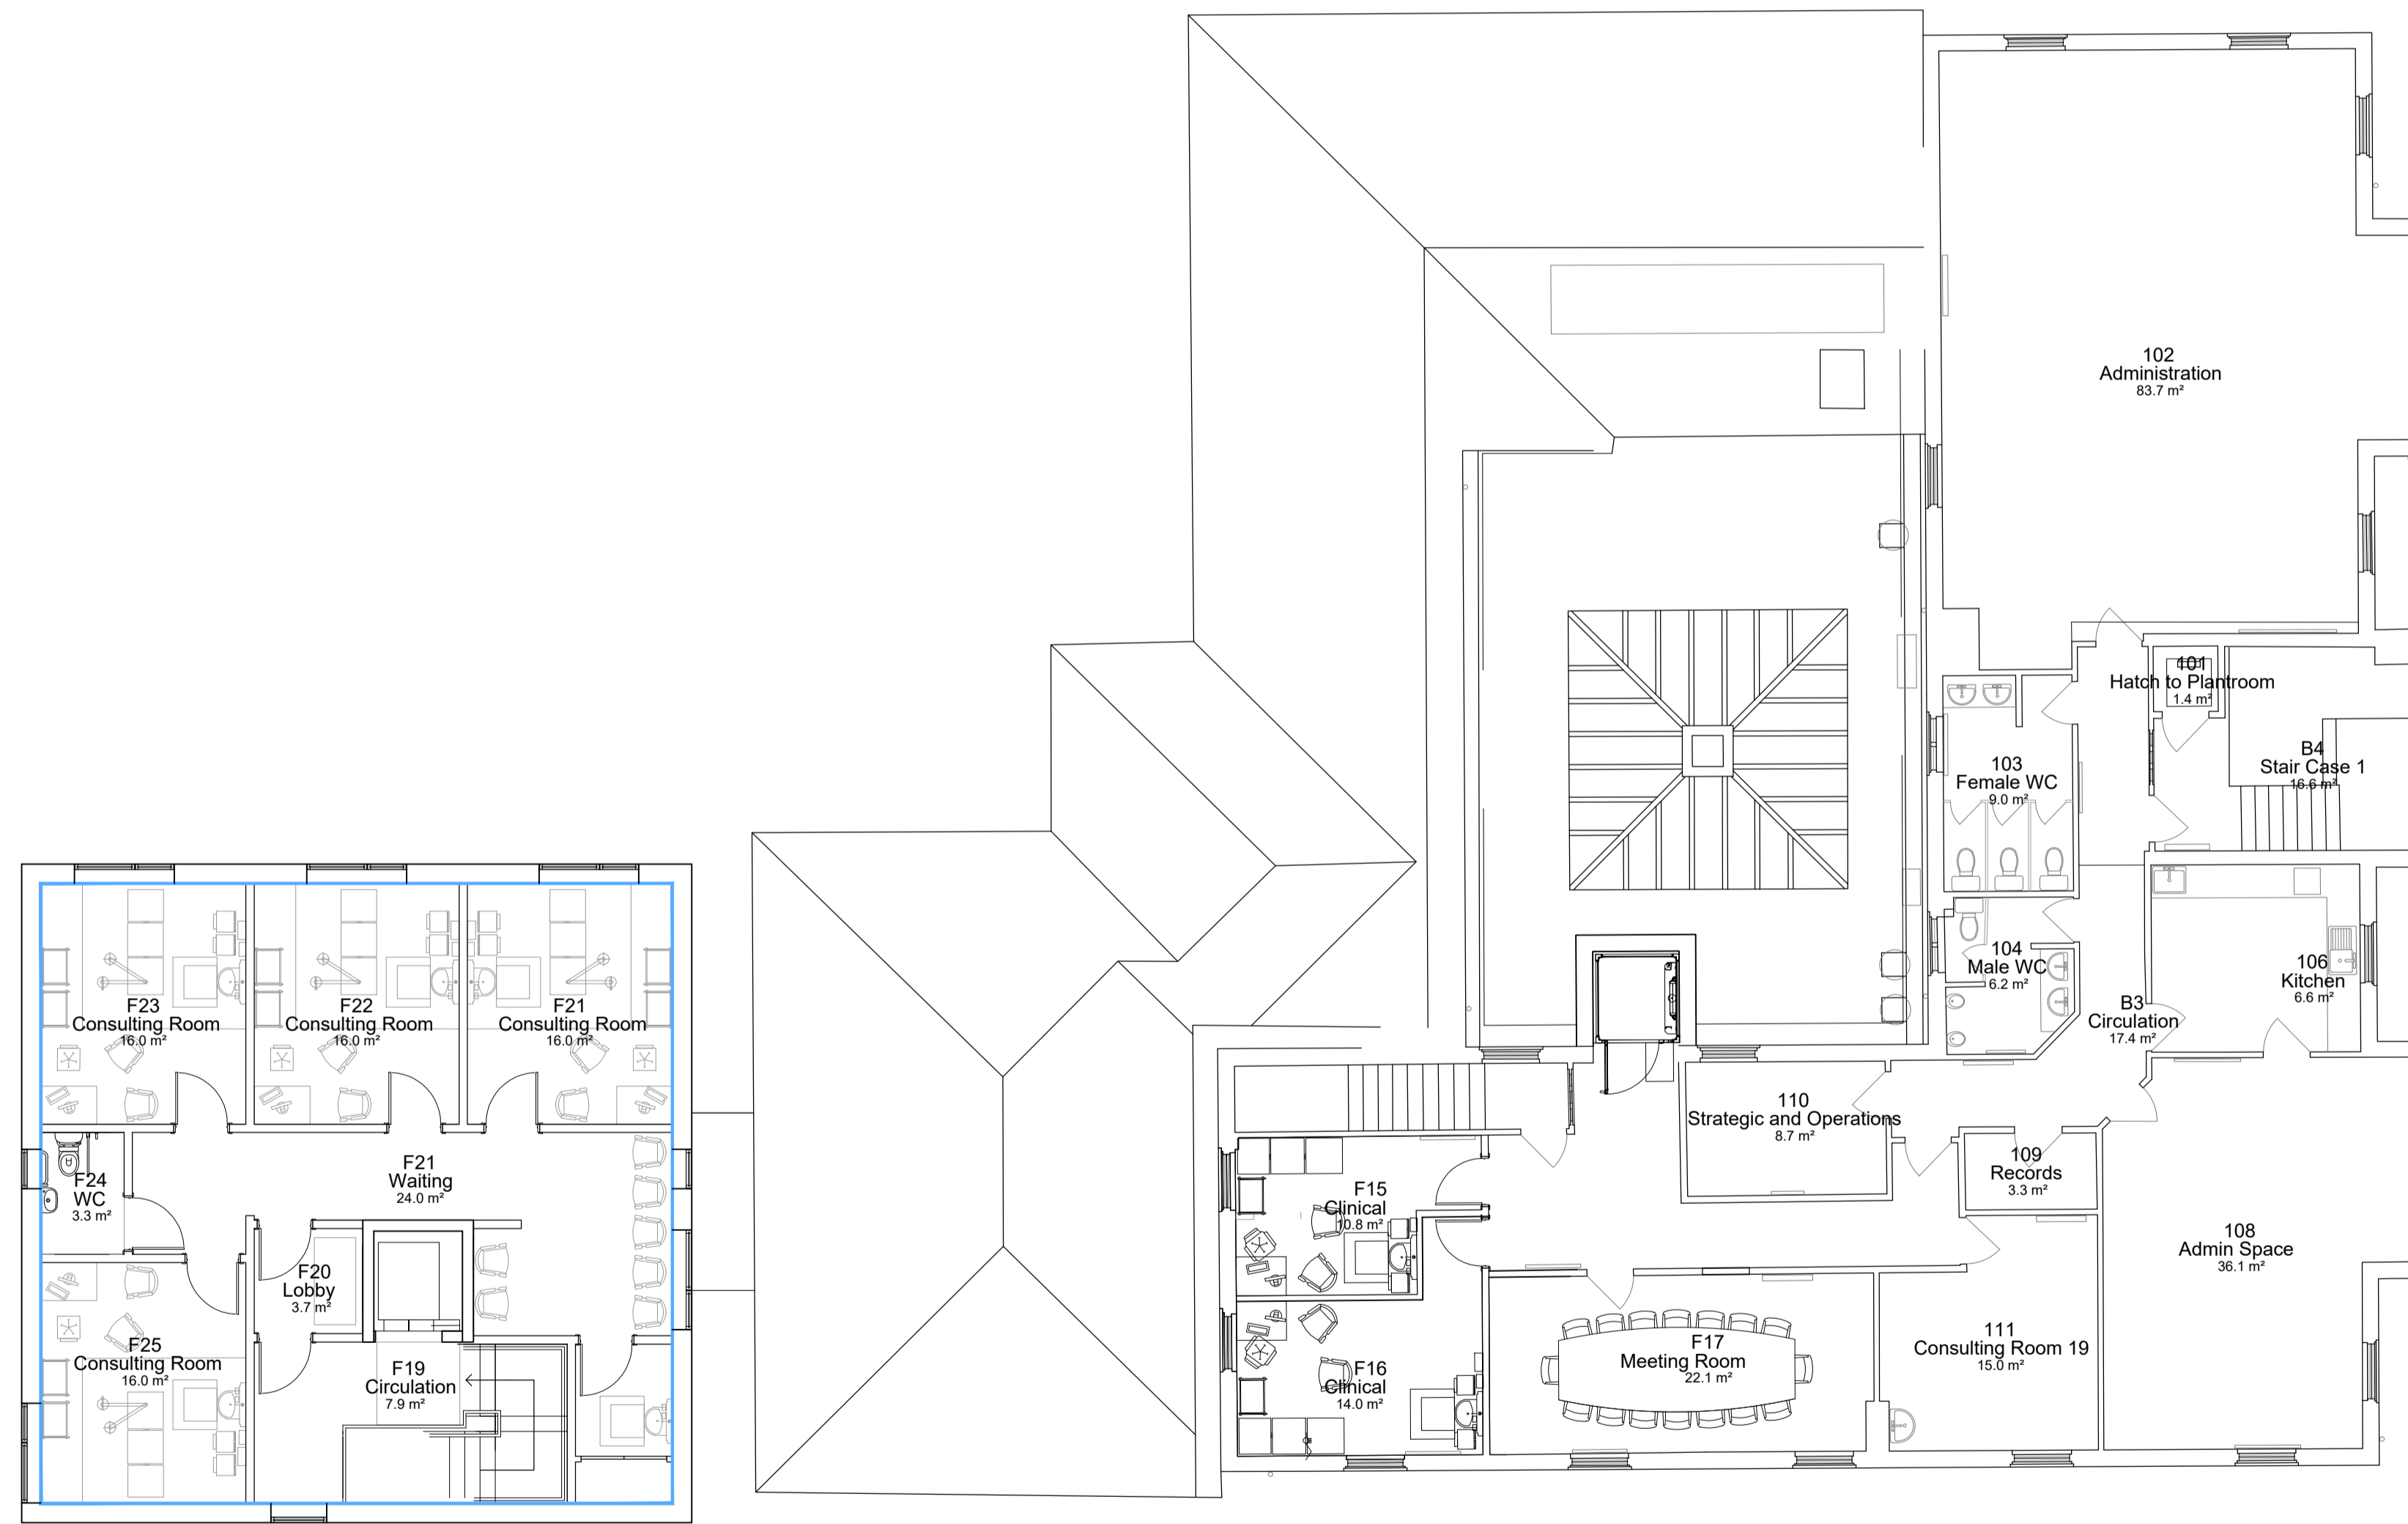

Proposed New Clinical Wing  
at Newton Place Surgery

Proposed  
First Floor Plan

Project Name: Drawing Name:

date	note
22.01.20	P1
24.03.20	P2 Amended in line with planning officers comments
-	-
-	-
-	-