




**AMENDED**

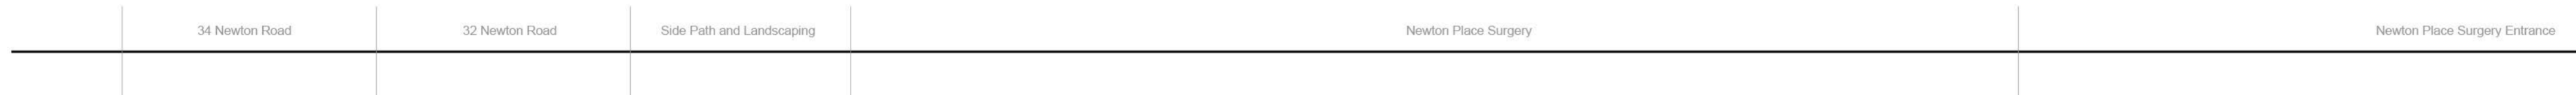

South-East Elevation as Existing 1:100

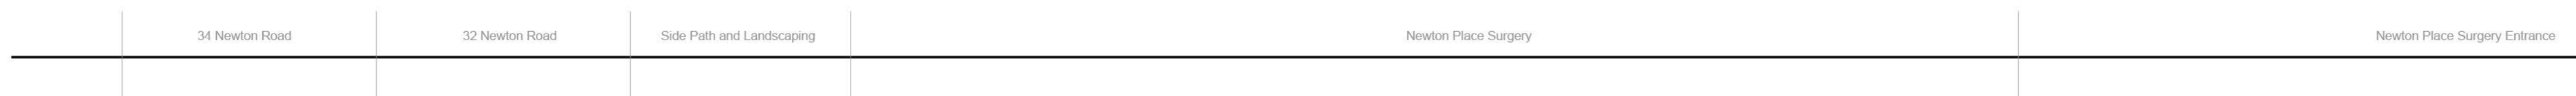

South-East Elevation as Proposed 1:100

 

**Proposed New Clinical Wing**  
at Newton Place Surgery

**Existing & Proposed**  
South East Elevation

Project Name: Drawing Name:

Revision	date	note
-	22.01.20	P1
-	24.03.20	P2 Amended in line with planning officers comments
-	-	-
-	-	-