


AMENDED

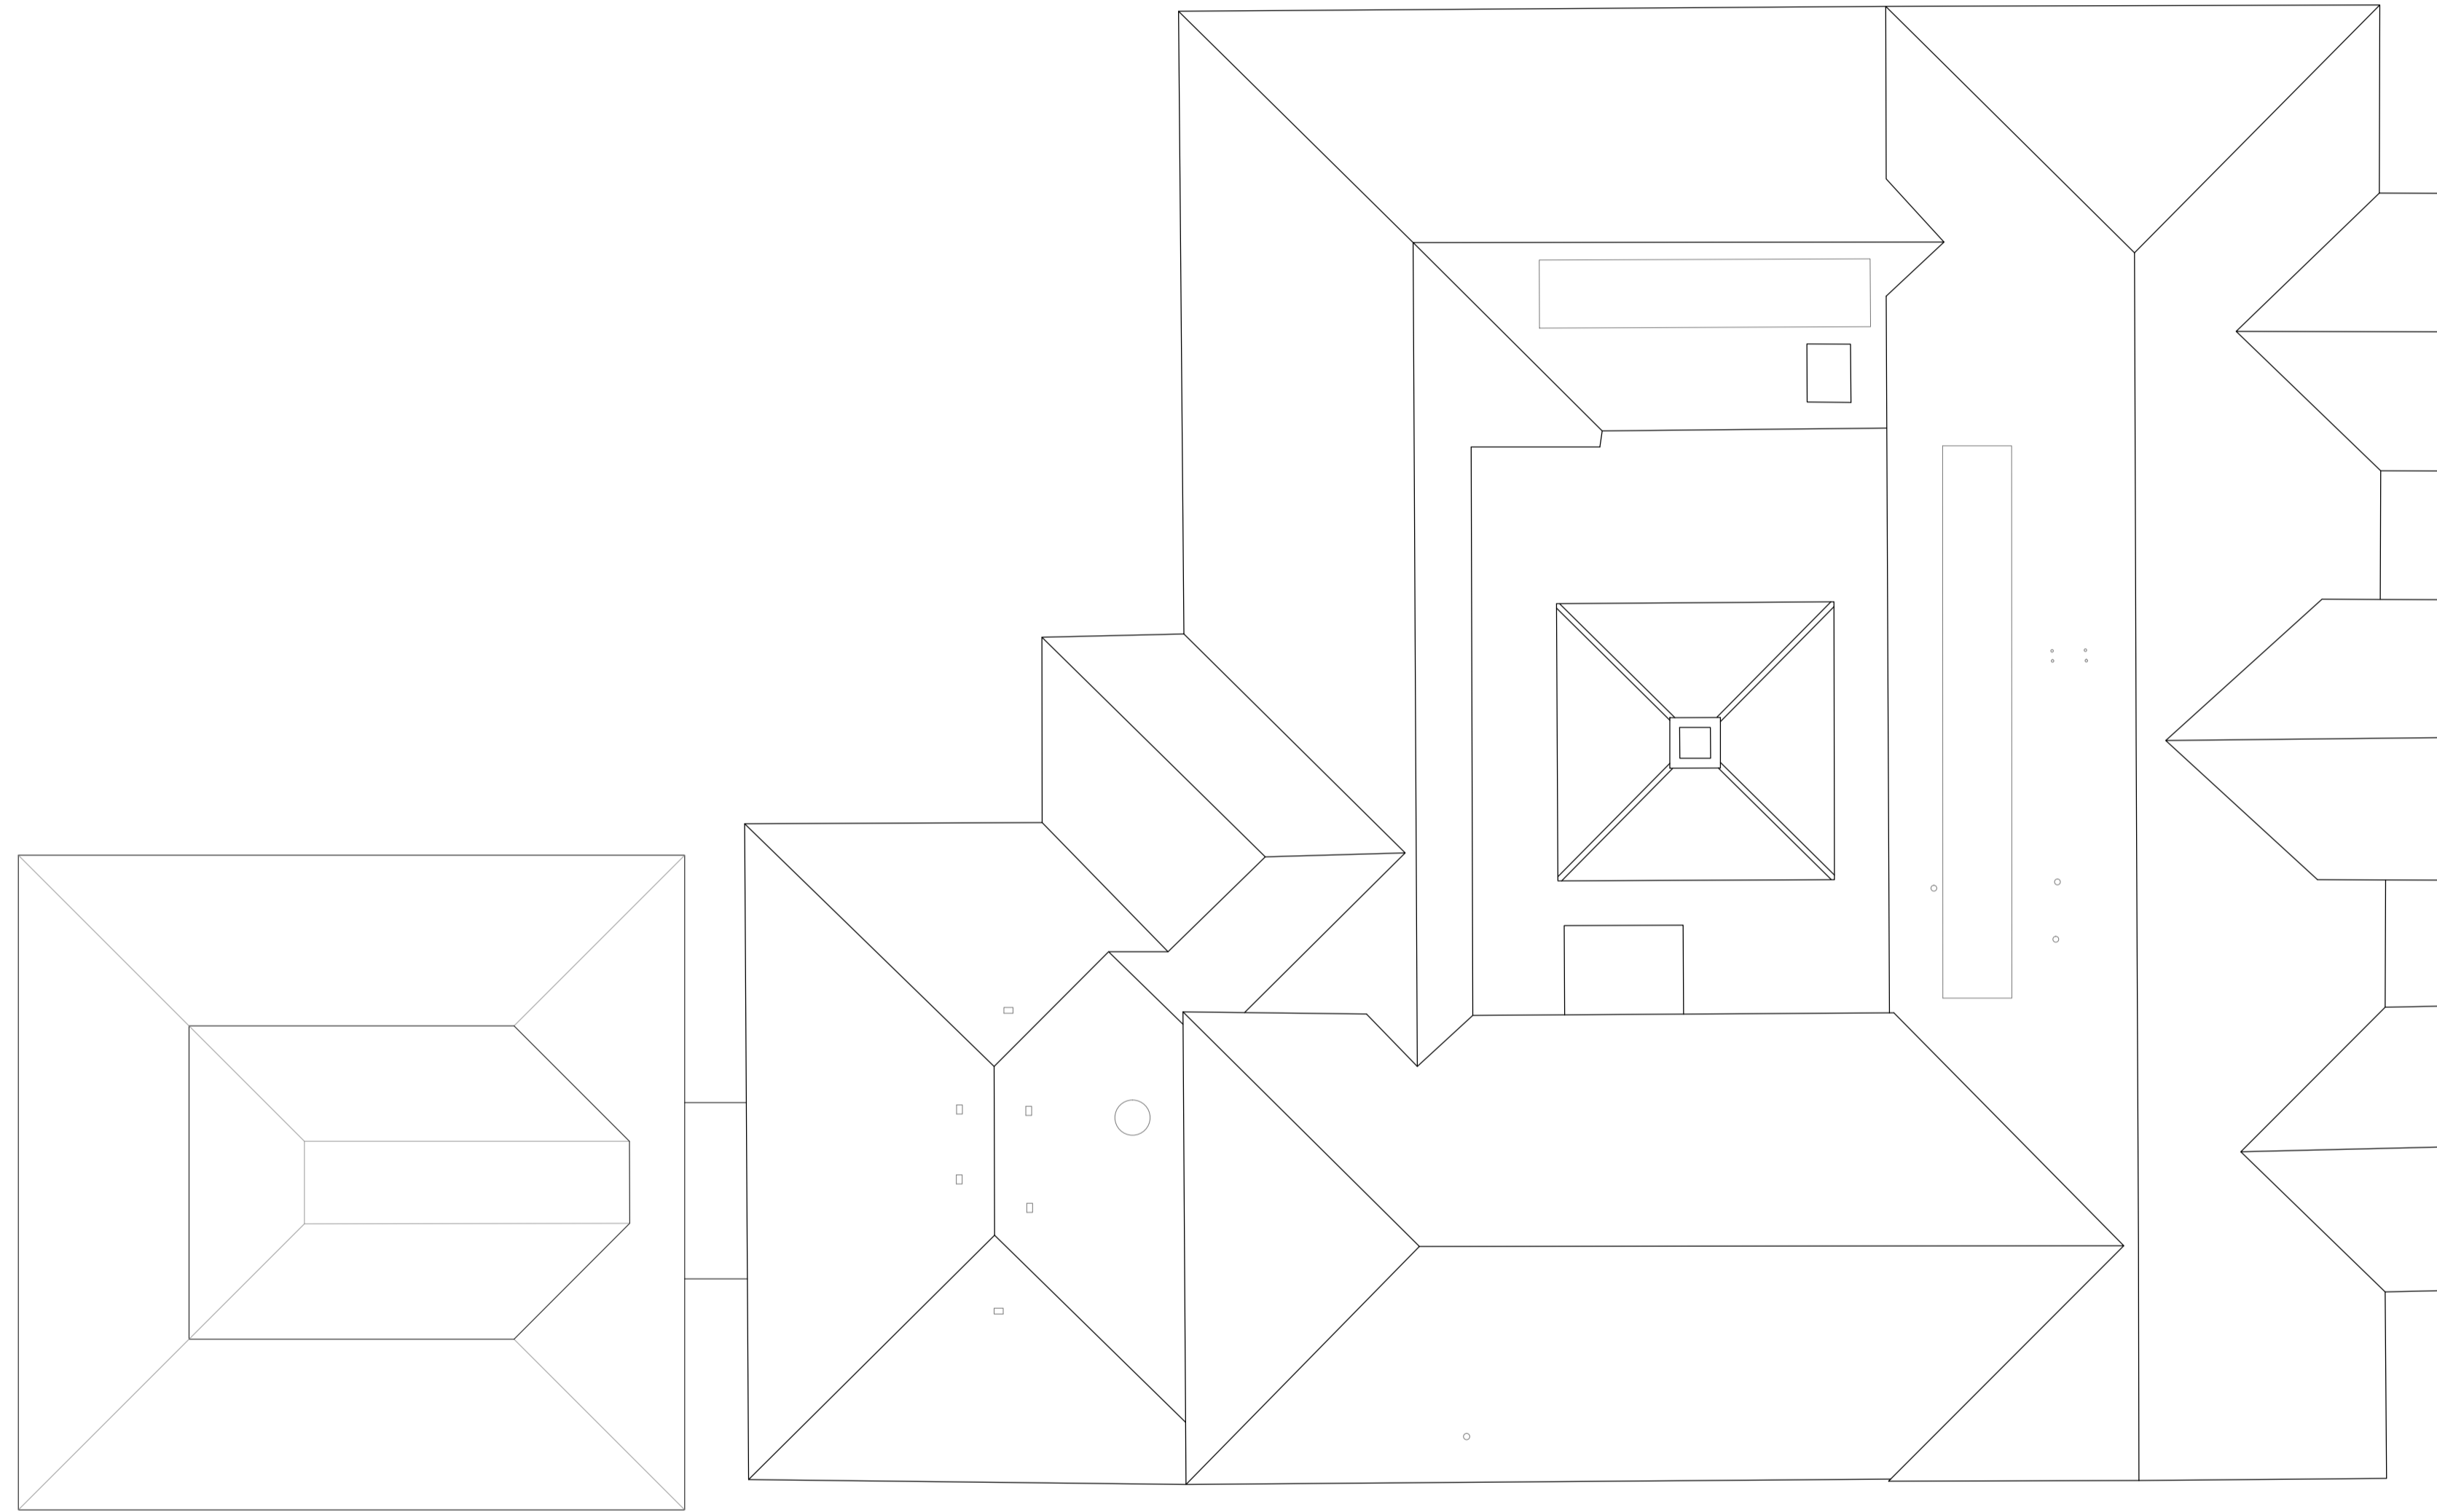

Proposed New Clinical Wing
at Newton Place Surgery

Proposed
Roof Plan

Project Name: Drawing Name:

A1

Revision:	
date	note
22.01.20	P1
24.03.20	P2 Amended in line with planning officers comments
-	-
-	-
-	-