

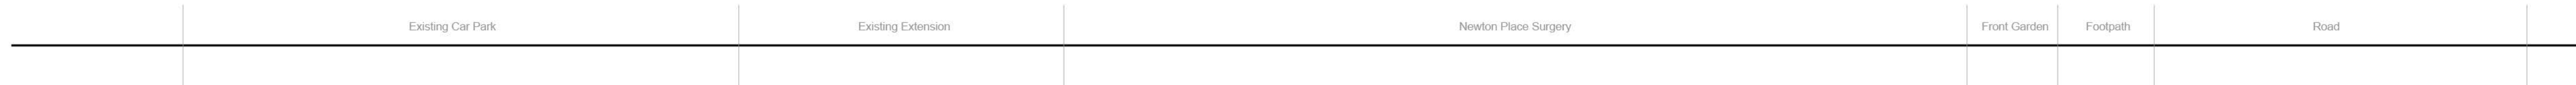



**AMENDED**

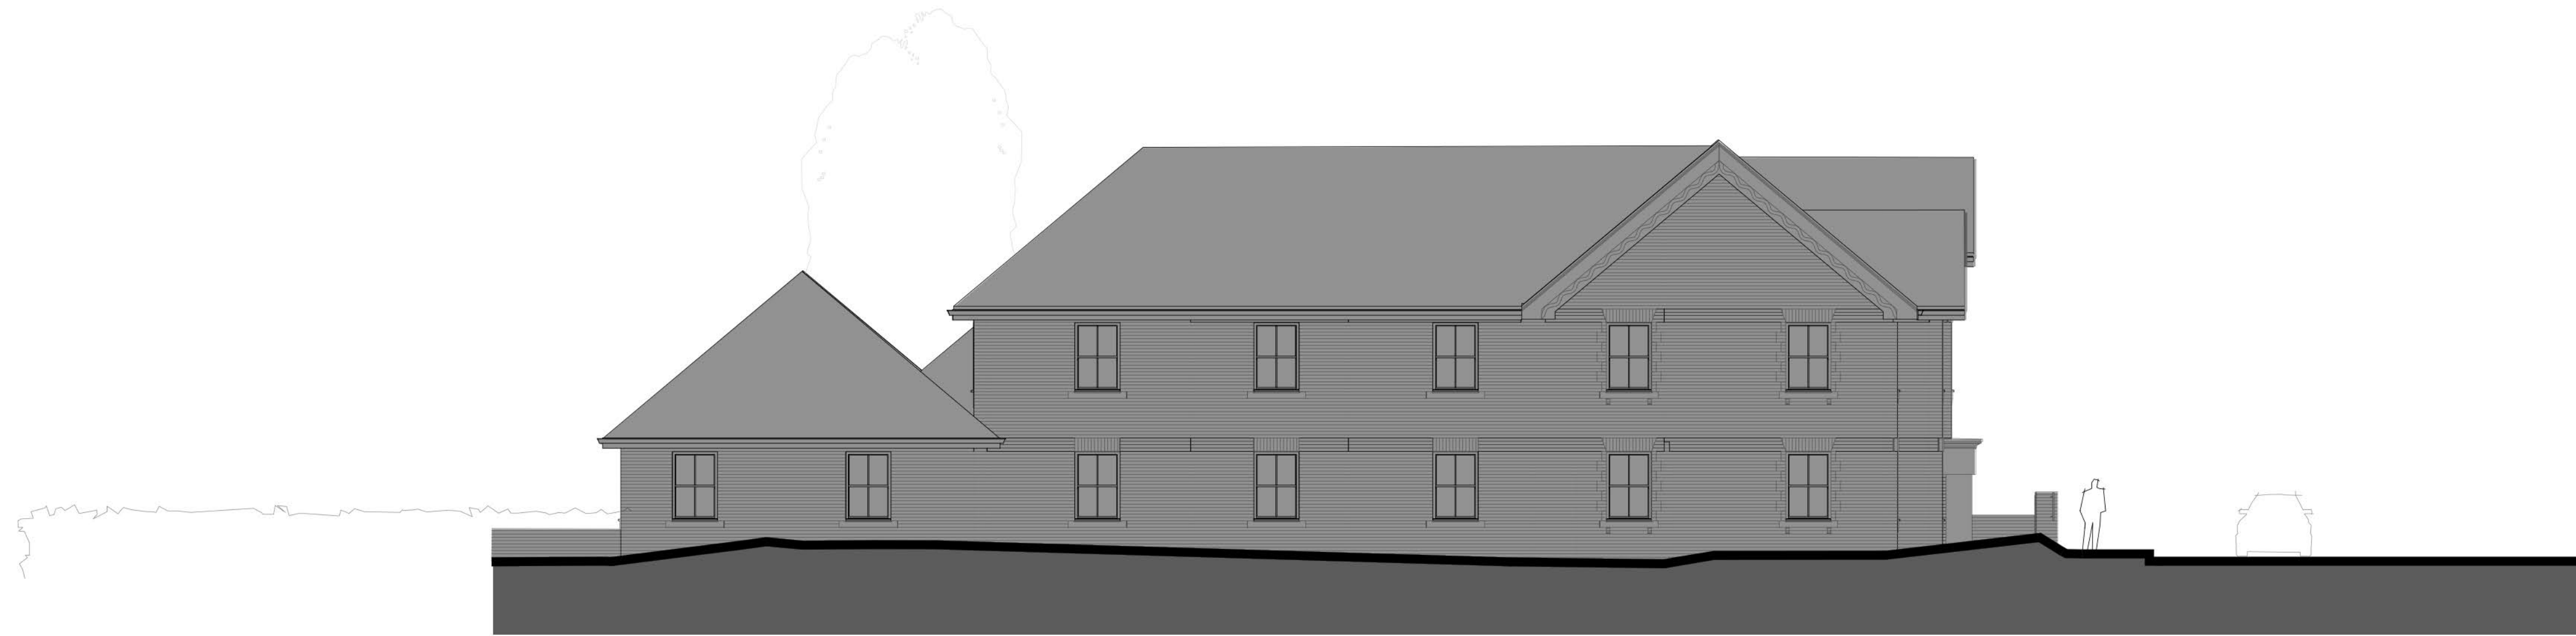

South-West Elevation as Existing 1:100

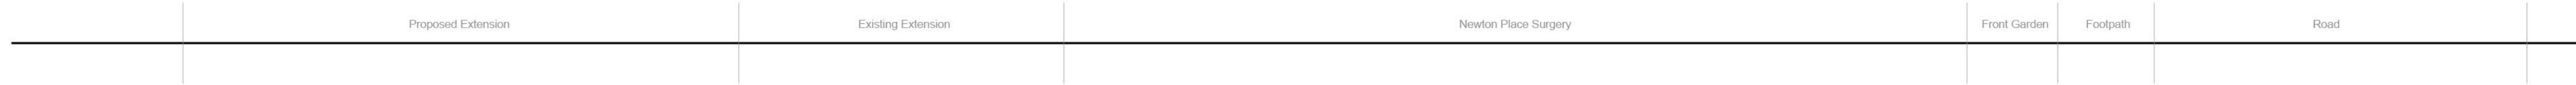

South-West Elevation as Proposed 1:100

 

**Proposed New Clinical Wing**  
at Newton Place Surgery  
**Existing & Proposed**  
South West Elevation

Project Name: Drawing Name: