



ROOF FLOOR PLAN



FIRST FLOOR PLAN

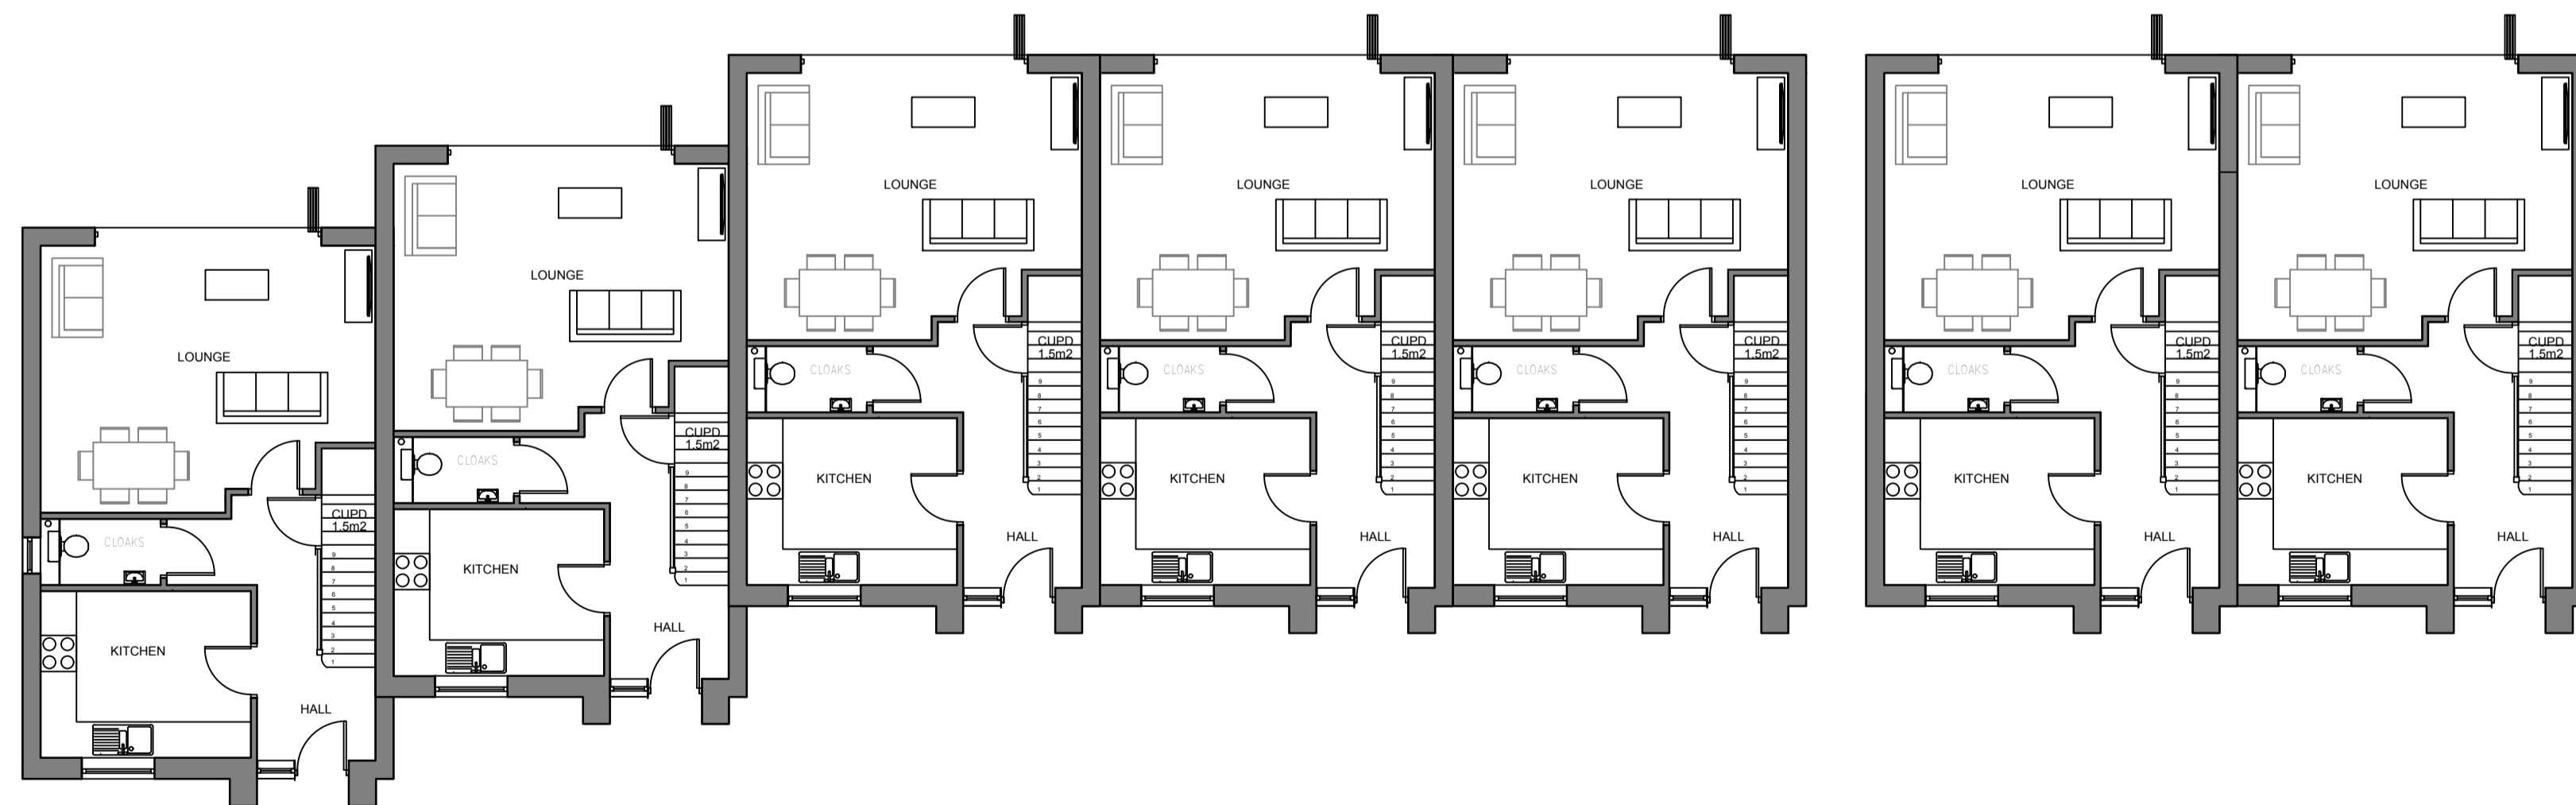

PLOT 1  
GROUND FLOOR PLAN  
THREE BEDROOM  
AREA 92m<sup>2</sup>

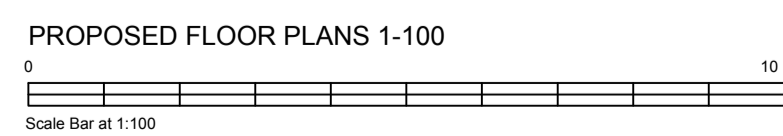

Notes:

Do Not Scale.

Report all discrepancies, errors and omissions.

Verify all dimensions on site before commencing any work on site or preparing shop drawings.

All materials, components and workmanship are to comply with the relevant British Standards, Codes of Practice, and appropriate manufacturers recommendations that from time to time shall apply.


For all specialist work, see relevant drawings.

This drawing and design are copyright of the mark carter design.



Revision	Date	Description

Status  
**PLANNING**

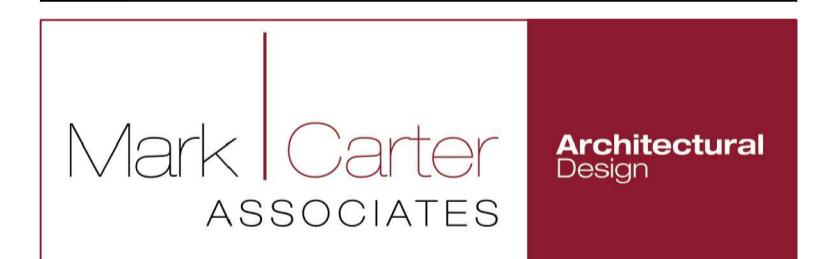

design studio  
priestfield stadium gillingham kent ME7 4DD  
tel 01634 304700 fax 01634 850986  
e mail: markcarter.design@virgin.net

Client  
**JAYAR COMPONENTS**

Drawing Title  
**PROPOSED FLOOR PLANS**

Project Title  
**WOODCOMBE SPORTS HALL  
NEW DWELLINGS**

Scale 1:100	Date JUNE 19	Drawn MC
----------------	-----------------	-------------

Drawing No 3149 - 010	Rev A
--------------------------	----------