

Notes:

Do Not Scale.


Report all discrepancies, errors and omissions.

Verify all dimensions on site before commencing any work on site or preparing shop drawings.

All materials, components and workmanship are to comply with the relevant British Standards, Codes of Practice, and appropriate manufacturers recommendations that from time to time shall apply.


For all specialist work, see relevant drawings.

This drawing and design are copyright of the mark carter design.

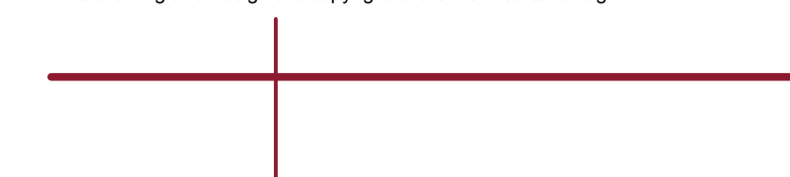


DATUM 11.000

PROPOSED FRONT ELEVATION
PROPOSED NEW DWELLINGS

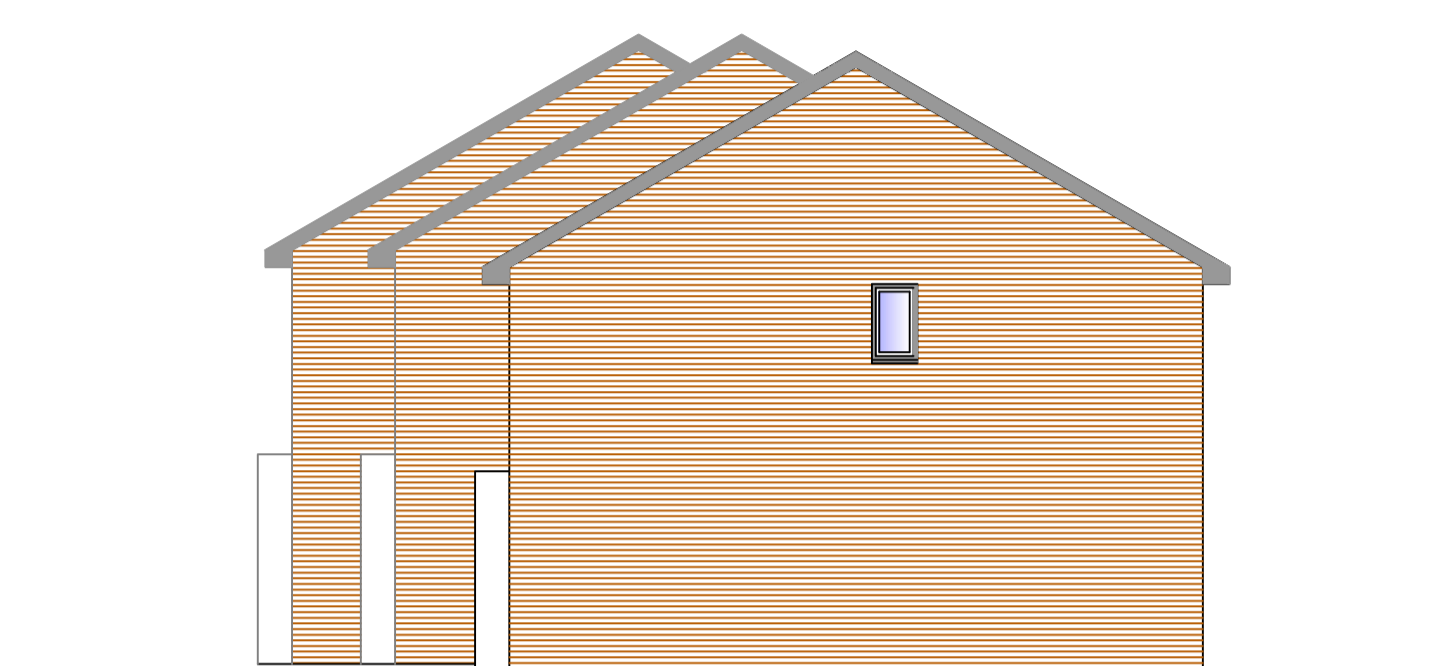


DATUM 11.000

PROPOSED SIDE ELEVATION - PLOT 7
PROPOSED NEW DWELLINGS

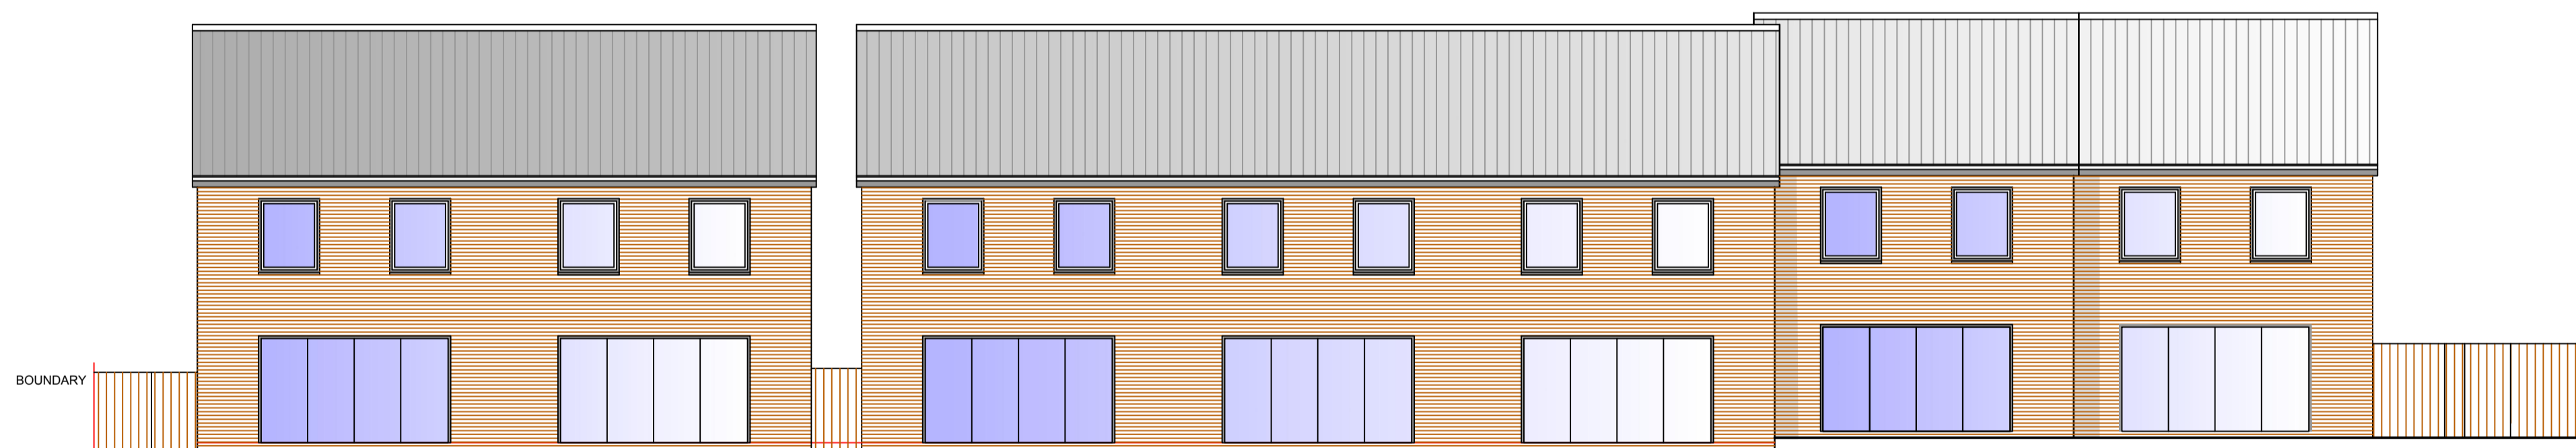

DATUM 11.000

PROPOSED REAR ELEVATION
PROPOSED NEW DWELLINGS

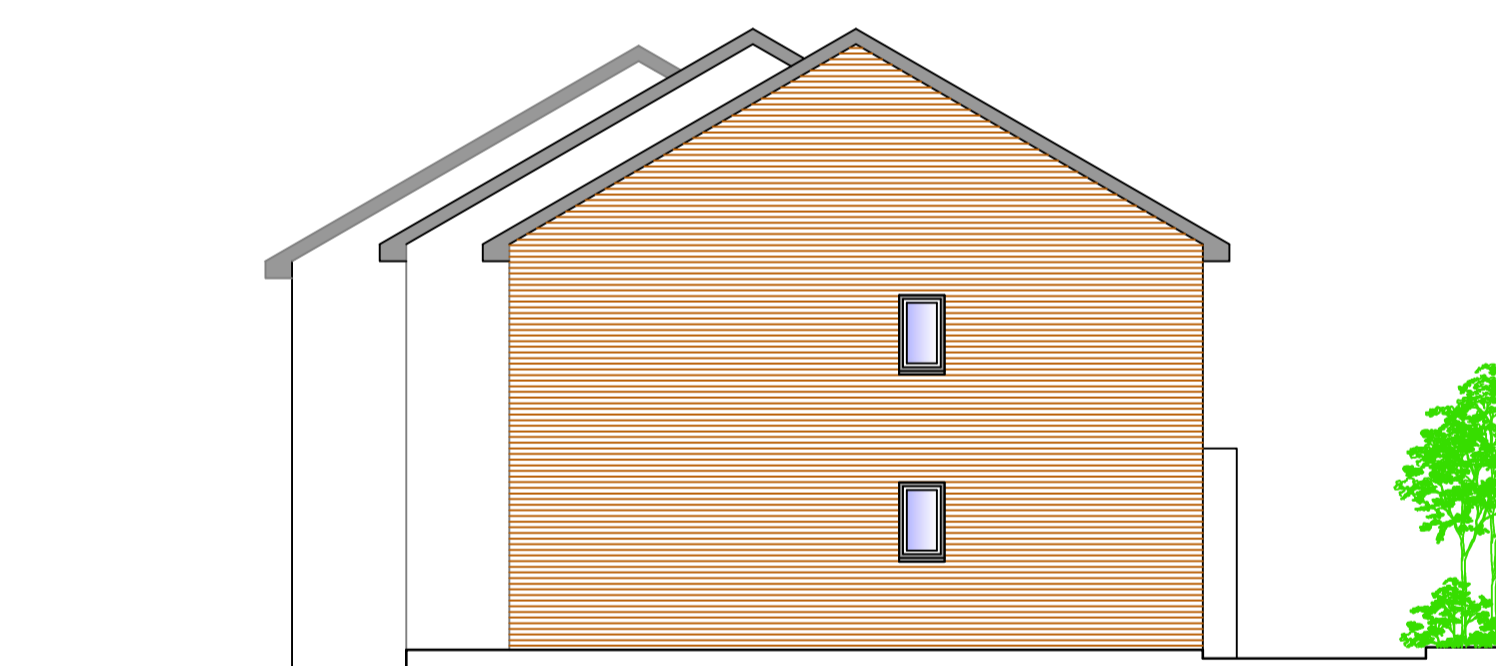

DATUM 11.000

PROPOSED SIDE ELEVATION - PLOT 1
PROPOSED NEW DWELLINGS

Revision	Date	Description



Status
PLANNING



design studio
priestfield stadium gillingham kent ME7 4DD
tel 01634 304700 fax 01634 850986
e mail: markcarter.design@virgin.net

Client
JAYAR COMPONENTS

Drawing Title
PROPOSED ELEVATIONS

Project Title
WOODCOMBE SPORTS HALL
NEW DWELLINGS

Scale 1:100	Date JUNE 19	Drawn MC
----------------	-----------------	-------------

Drawing No 3149 - 009	Rev A
--------------------------	----------