

**Notes:**

Do Not Scale.


Report all discrepancies, errors and omissions.

Verify all dimensions on site before commencing any work on site or preparing shop drawings.


All materials, components and workmanship are to comply with the relevant British Standards, Codes of Practice, and appropriate manufacturers recommendations that from time to time shall apply.

For all specialist work, see relevant drawings.

This drawing and design are copyright of the mark carter design.

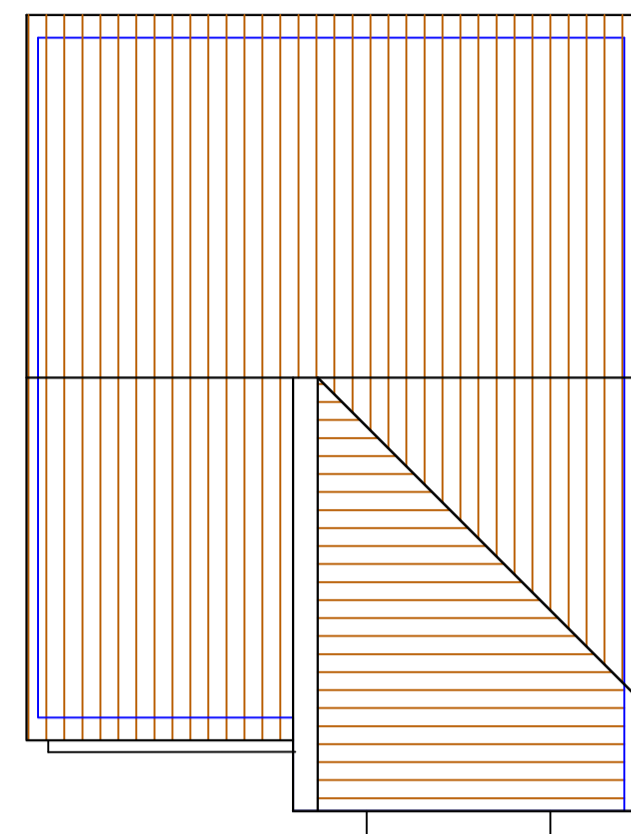


ROOF FLOOR PLAN

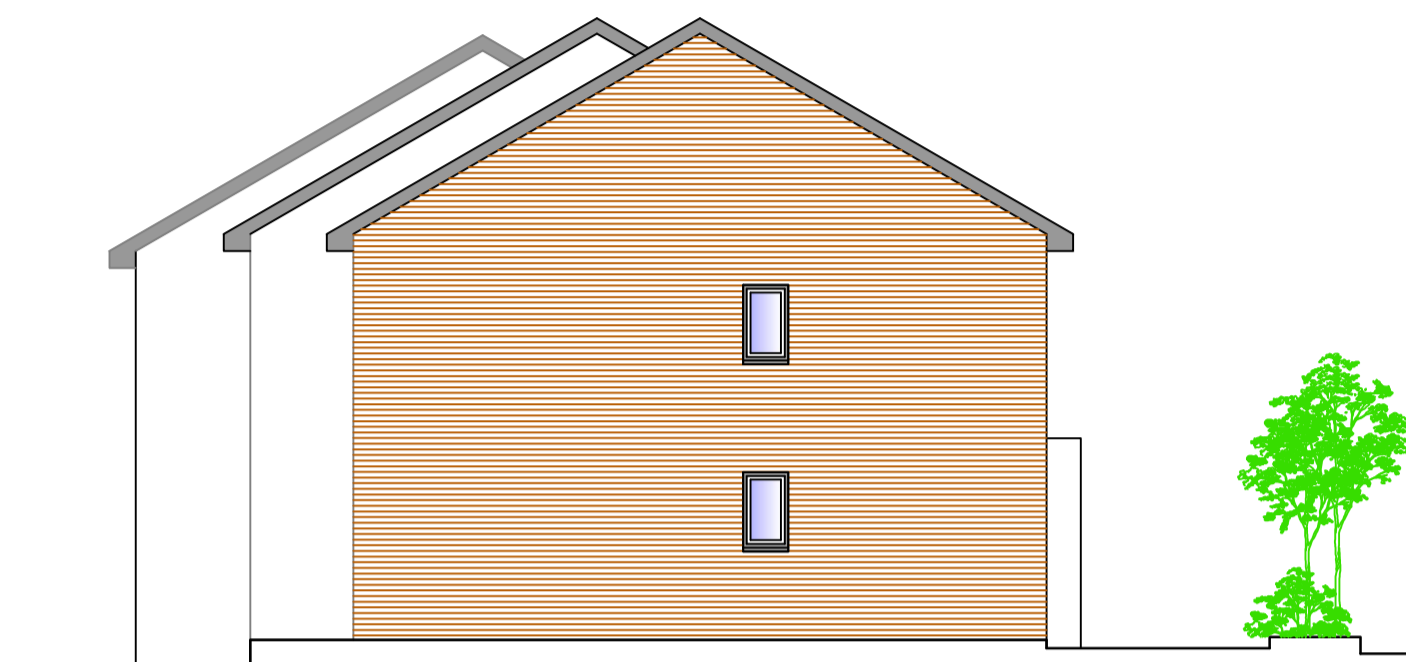


DATUM 11.000  
PROPOSED SIDE ELEVATION - PLOT 1  
PROPOSED NEW DWELLINGS




PROPOSED FRONT ELEVATION  
PLOT 8

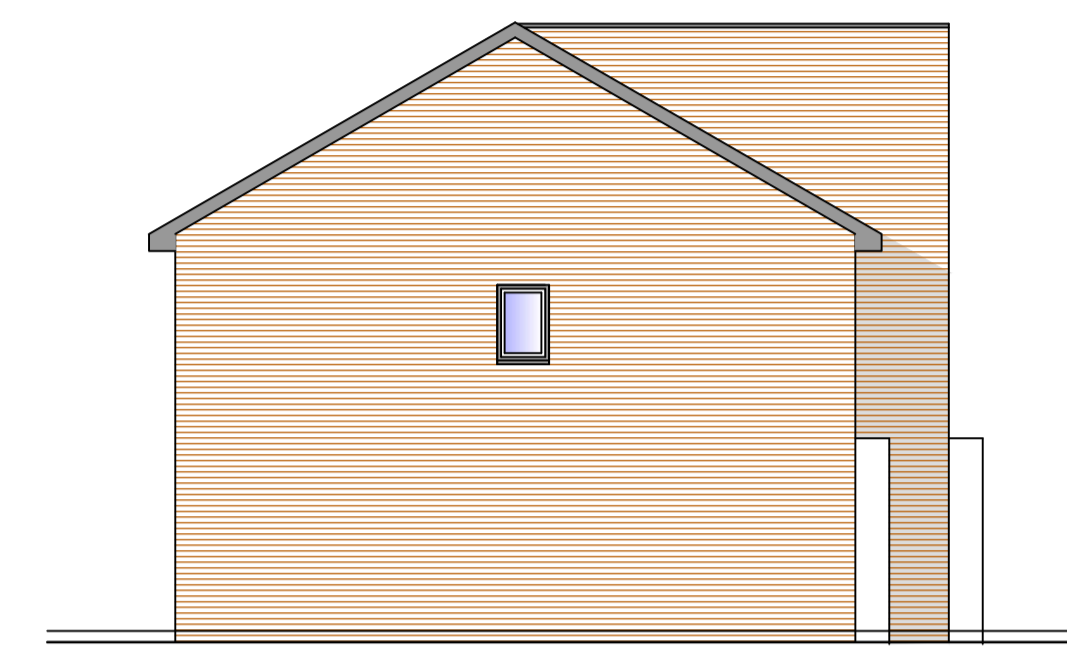

PROPOSED SIDE ELEVATION  
PLOT 8

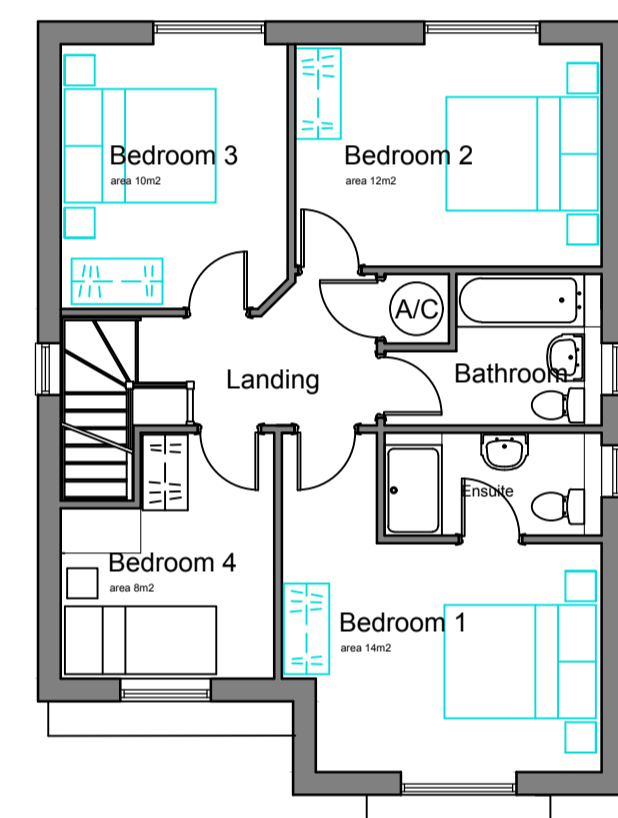


FIRST FLOOR PLAN

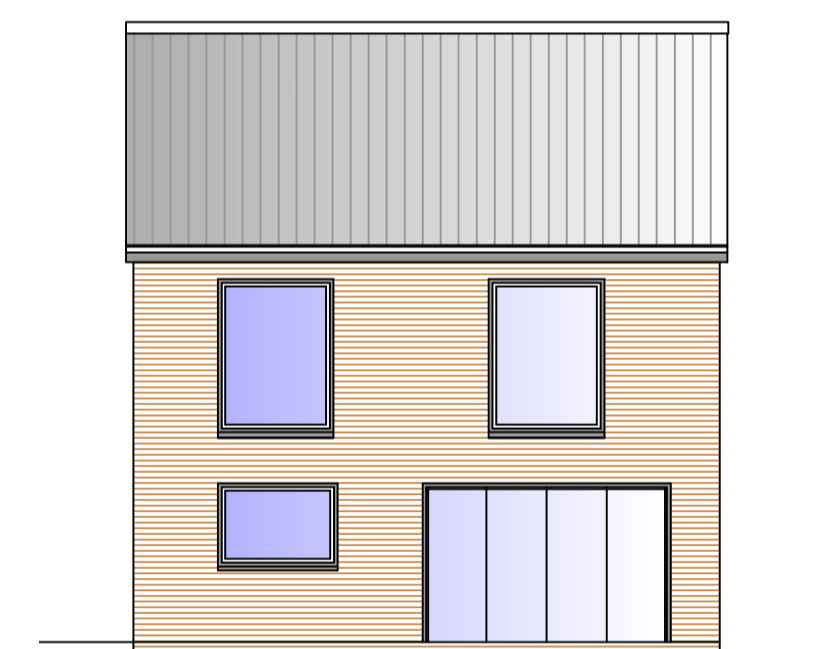

PROPOSED REAR ELEVATION  
PLOT 8




PROPOSED SIDE ELEVATION  
PLOT 8

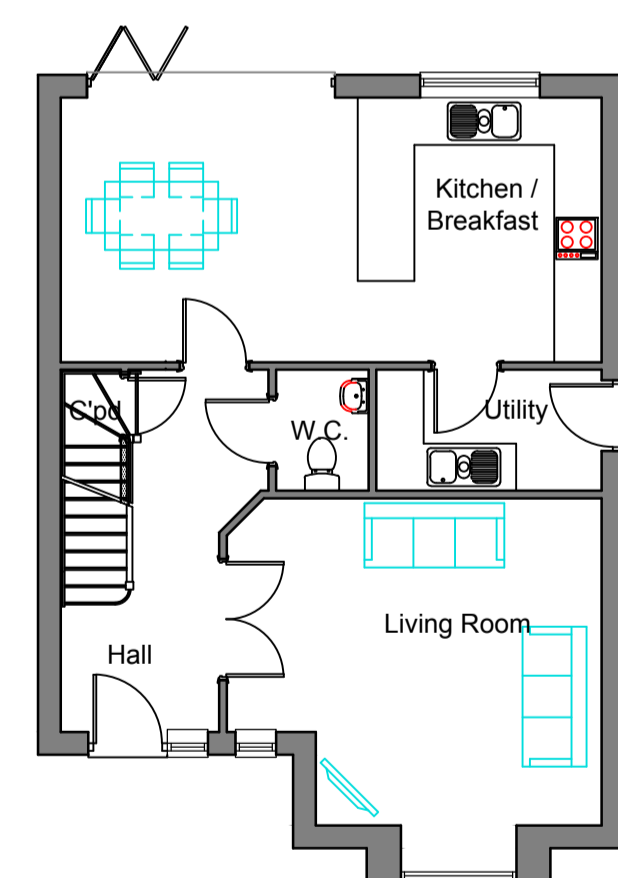


PLOT 8  
GROUND FLOOR PLAN  
FOUR BEDROOM  
AREA 128m<sup>2</sup>

PROPOSED FLOOR PLANS 1-100

 

Revision	Date	Description

Status  
**PLANNING**

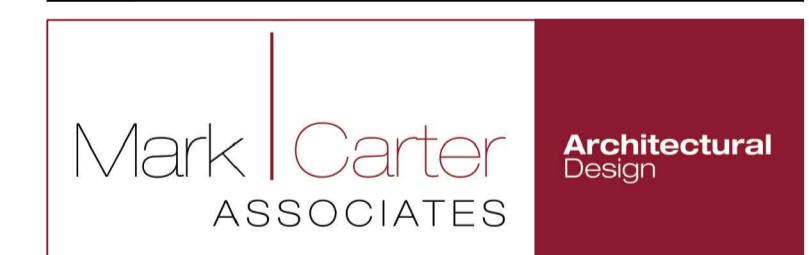

design studio  
priestfield stadium gillingham kent ME7 4DD  
tel 01634 304700 fax 01634 850986  
e mail: markcarter.design@virgin.net

Client  
JAYAR COMPONENTS

Drawing Title  
PLOT 8  
PROPOSED FLOOR PLANS

Project Title  
WOODCOMBE SPORTS HALL  
NEW DWELLINGS

Scale 1:100	Date JUNE 19	Drawn MC
----------------	-----------------	-------------

Drawing No 3149 - 012	Rev A
--------------------------	----------