


Existing Front Elevation Scale 1:100



Existing Rear Elevation Scale 1:100

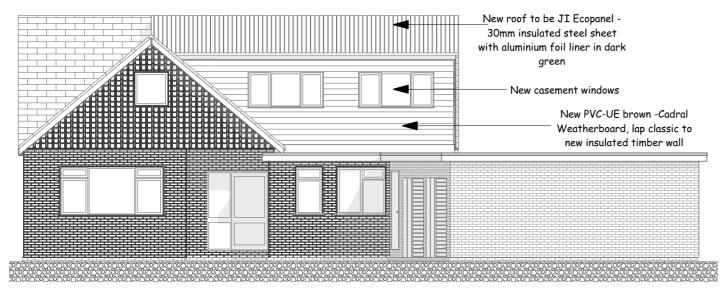

Proposed Front ElevationScale 1:100



Proposed Rear ElevationScale 1:100

L.B.F. DESIGN SERVICES

Proprietor : Chris Foulds

37 Alma Street Sheerness Kent

ME12 2AX

Tel: 01795 660300 chrisfoulds@outlook.com

Client: Mr Peter MacDonald Kendor Lodge, Chequers Road, Minster on Sea, Sheerness, Kent. ME12 3QL

Drawing Title: Erection of a mansard roof extension to front.

Drawing Scale: 1:100

Layout ID: El.01 <u>Drawn by:</u> C.D.F <u>Date:</u> 31st March 2020

Revision: 02 Status: Planning Application

