


1.0m 2.0m 3.0m 4.0m 5.0m 6.0m 7.0m 8.0m 9.0m 10.0m



NORTH ELEVATION
PROPOSED



EAST ELEVATION
PROPOSED

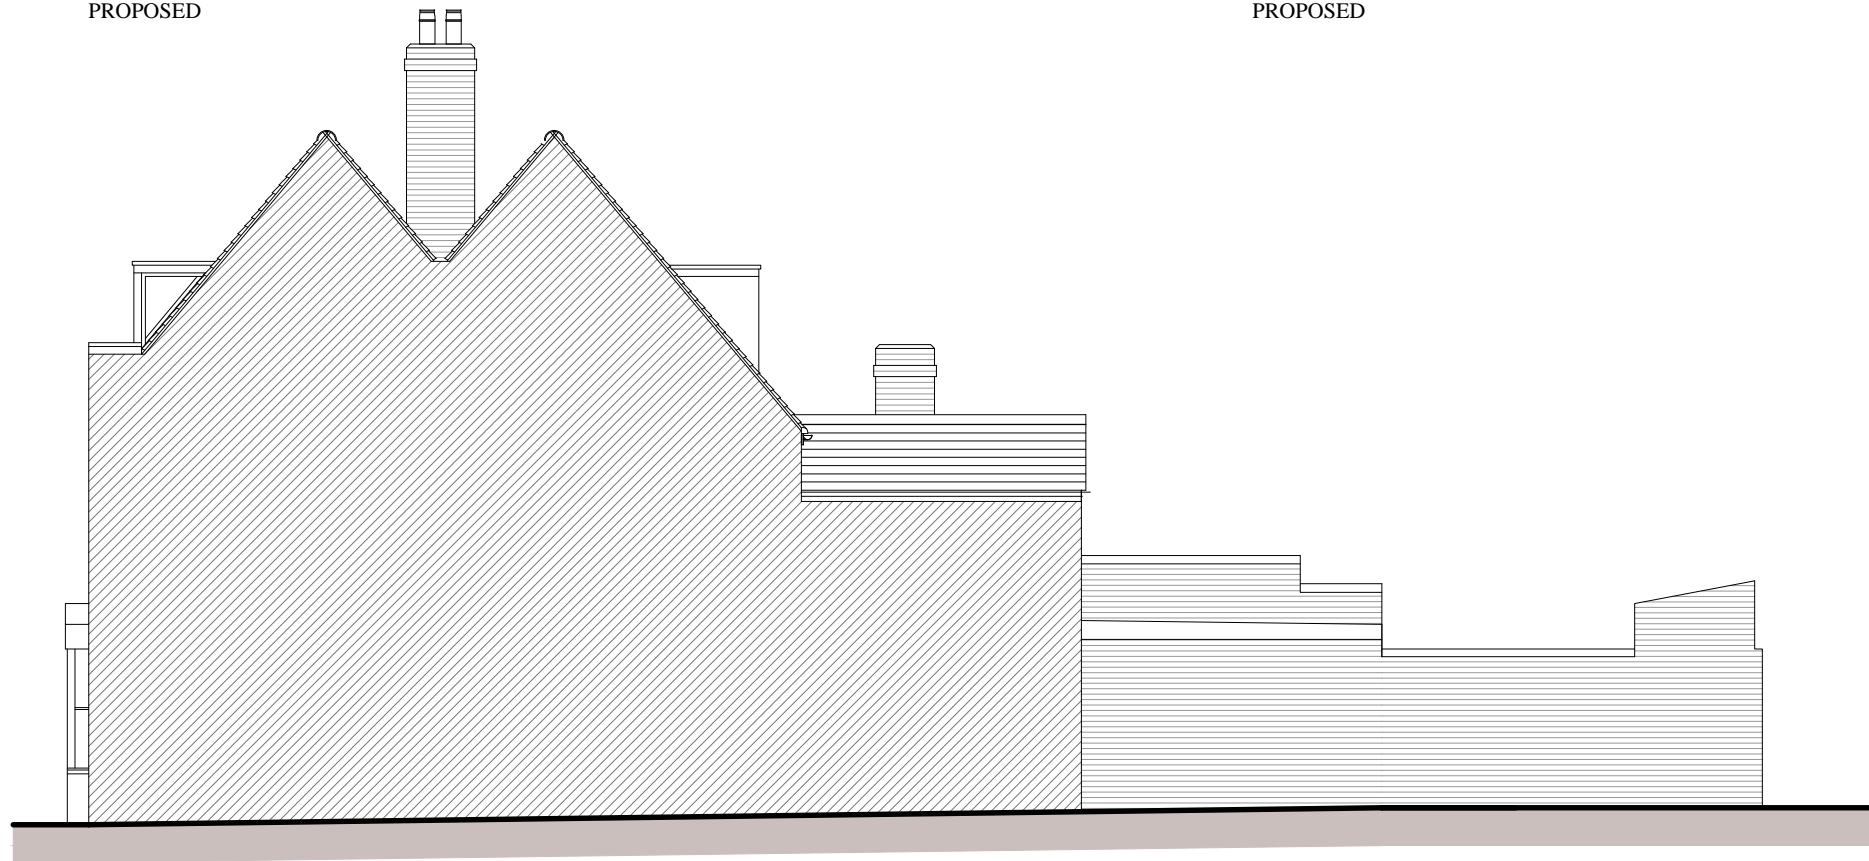

WEST ELEVATION
PROPOSED



SOUTH ELEVATION
PROPOSED

project
**PROPOSED TEA ROOM AND FLAT
 BOSUNS STORE
 9 HIGH STREET QUEENBOROUGH
 SHEPPEY
 KENT ME11 5AA**

client
MR & MRS S.FOWLE

scale
1:100

date
FEBRUARY 2020

drawing no.
HSQ1932.03

drawing title
ELEVATIONS EXISTING

amendments

WYNDHAM JORDAN ARCHITECTS
 PAT JORDAN (HONS) DIP ARCH (HONS) RIBA
 CHARTERED ARCHITECT
 Heron House 8 Faversham Reach, Faversham, Kent ME13 7LA
 Telephone: 01795 530 697 Mobile: 07961 240 541