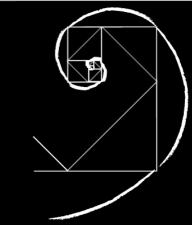



job no.	191	drawing no.	A.04
			

client
D S Equine


job
Eastchurch

drawing title
Ground Floor plan

scale	drawn	date
See Drawing		

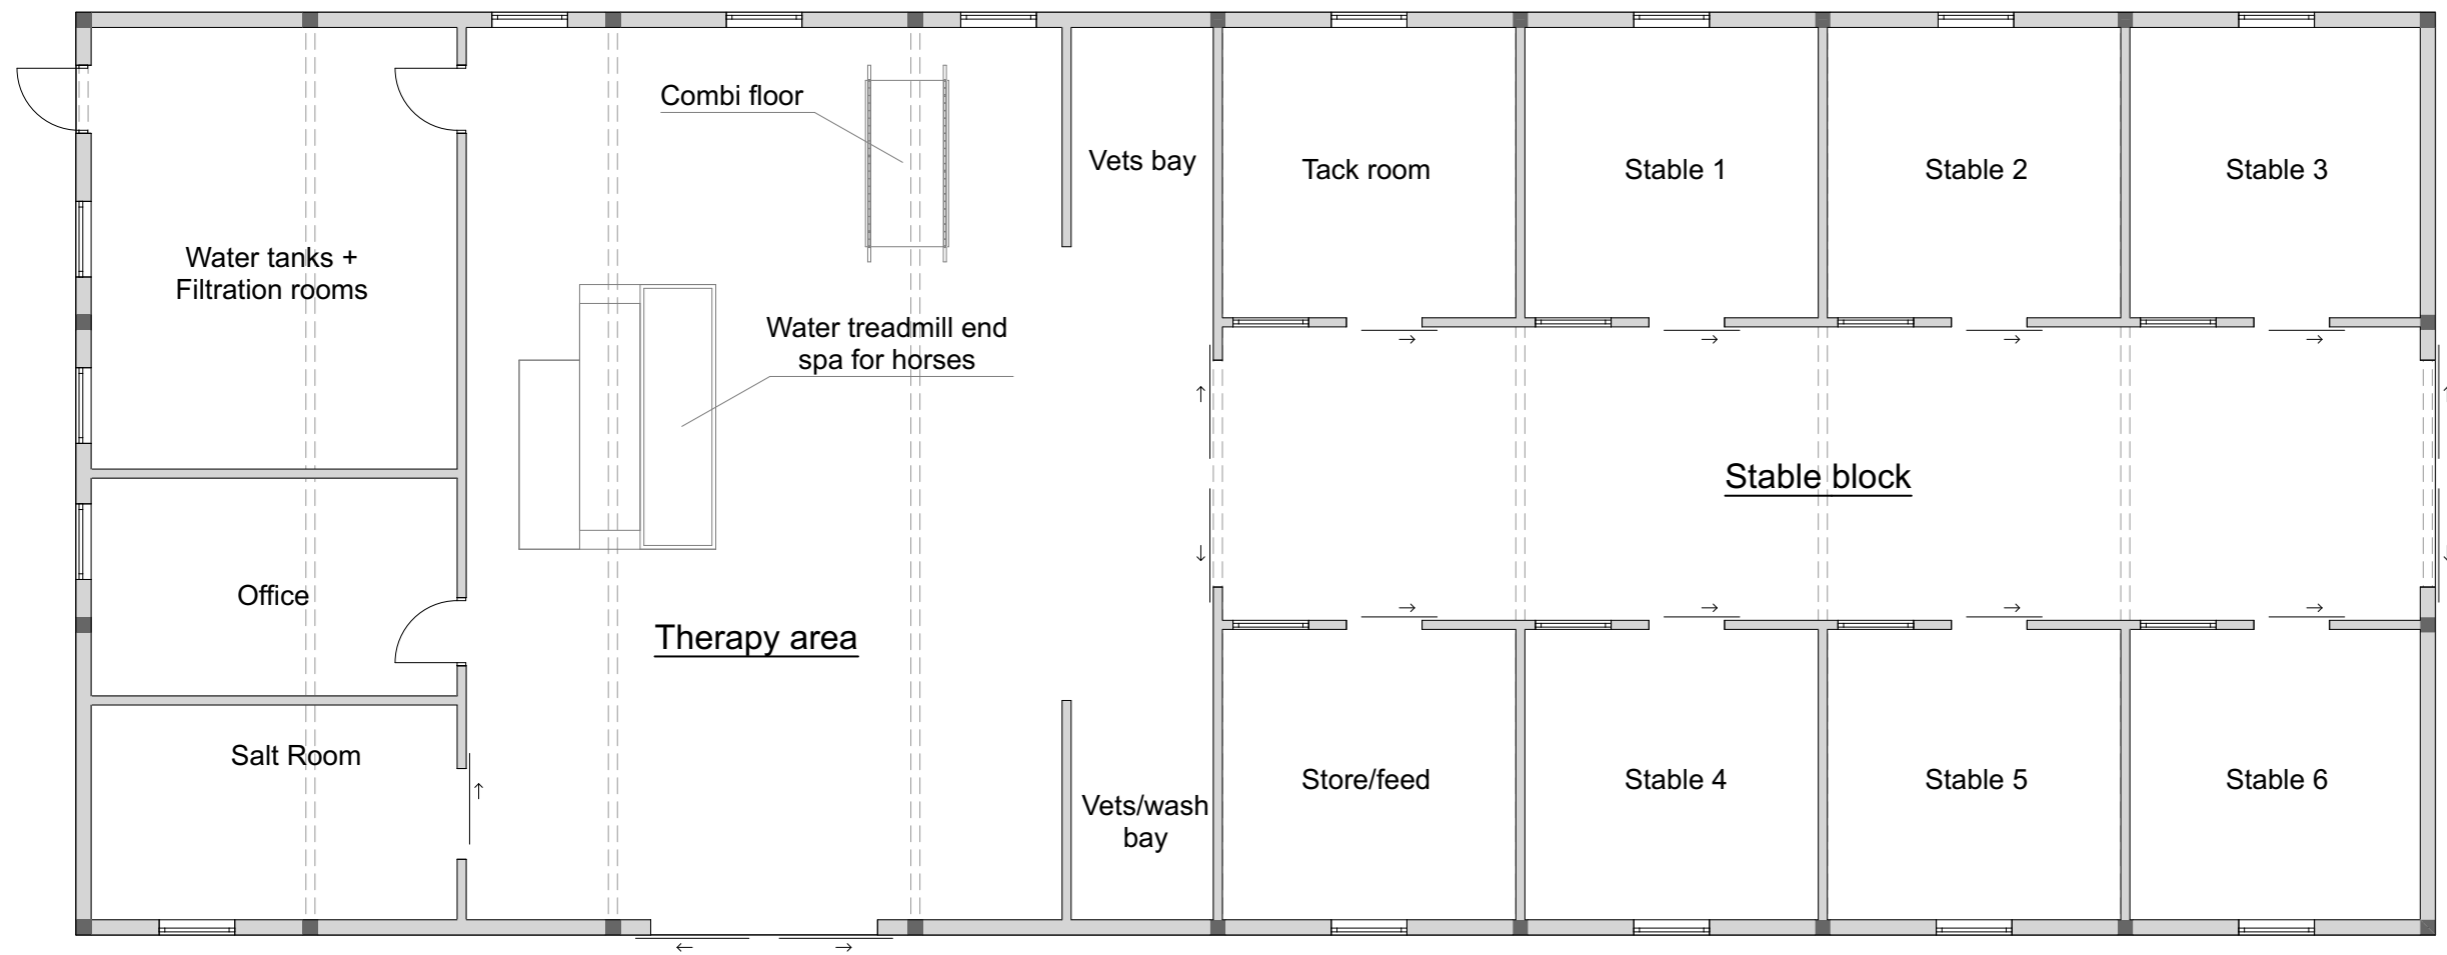

Ground Floor plan
Scale 1:100@A3

 

job no.	191	drawing no.	A.04
---------	-----	-------------	------