


job no. 191 drawing no. A.06

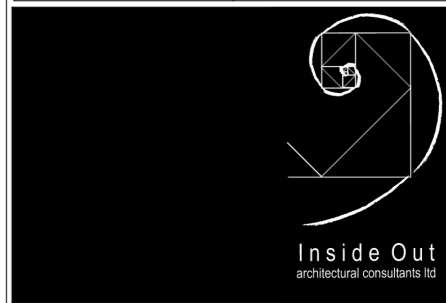


client D S Equine

job Eastchurch


drawing title Elevations

scale See Drawing drawn date

 


© Inside Out Architectural Consultants Ltd 2011


job no. 191 drawing no. A.06

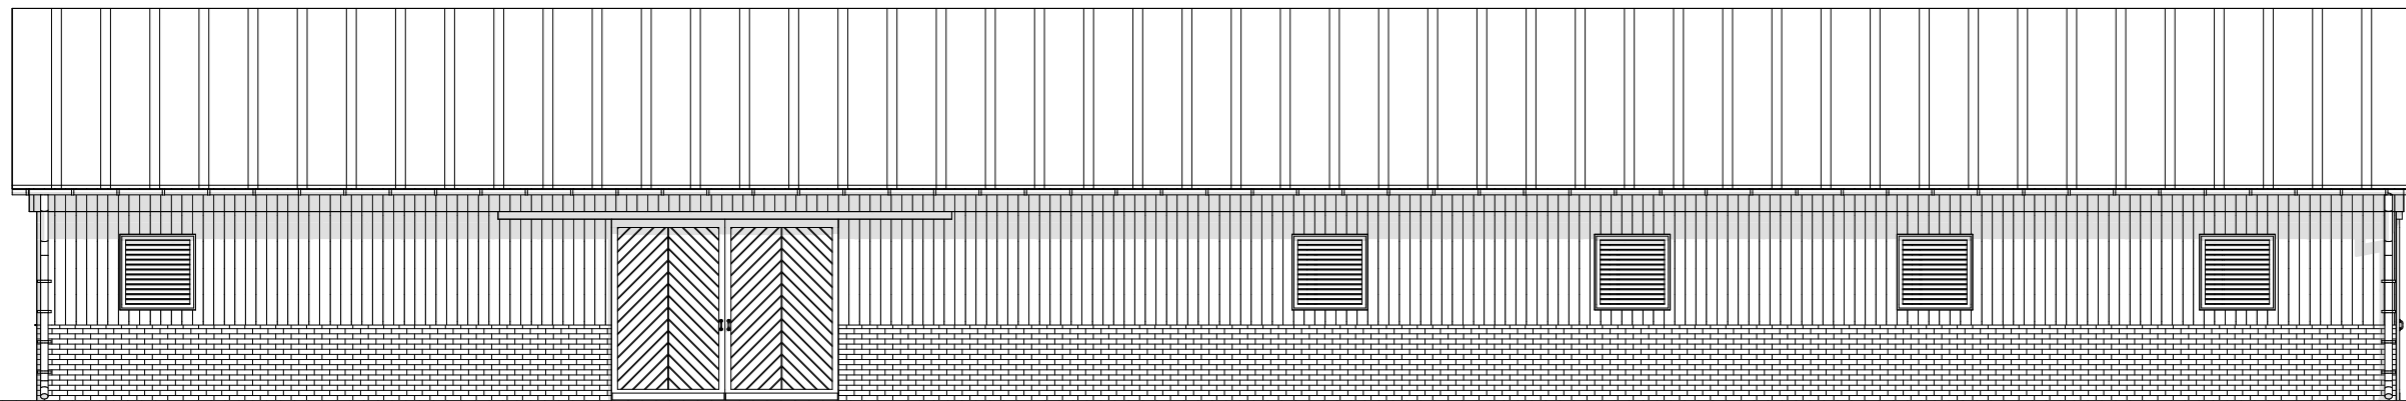


Front elevation
Scale 1:100@A3

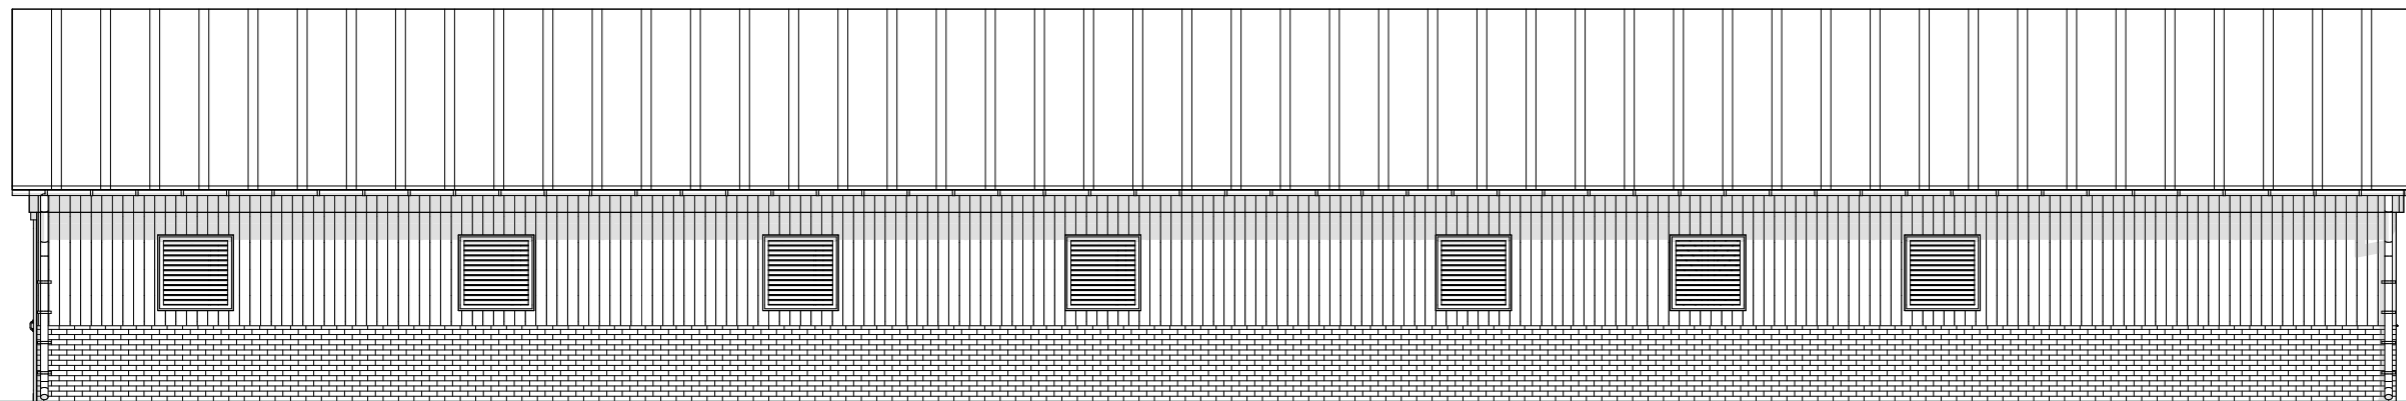

Backside elevation
Scale 1:100@A3

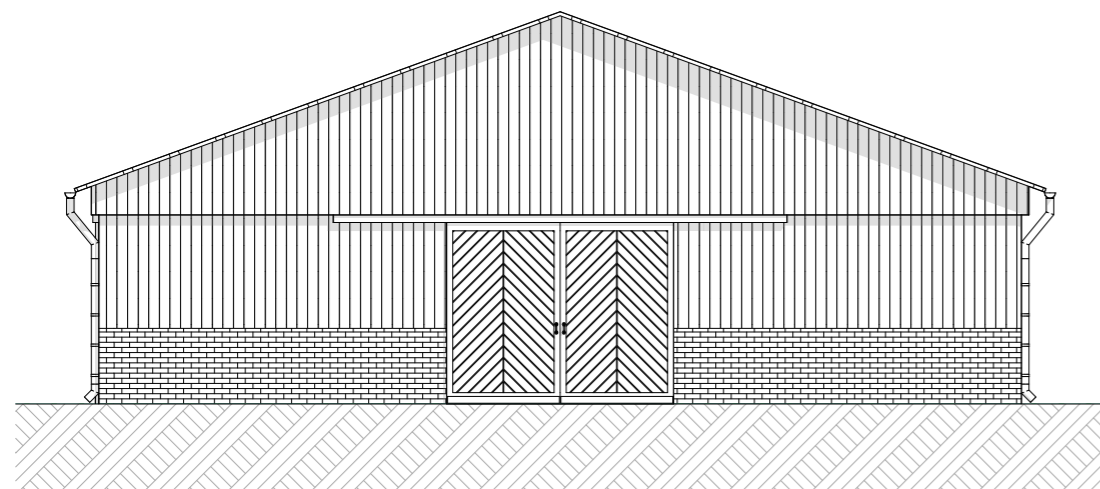

Rear elevation
Scale 1:100@A3

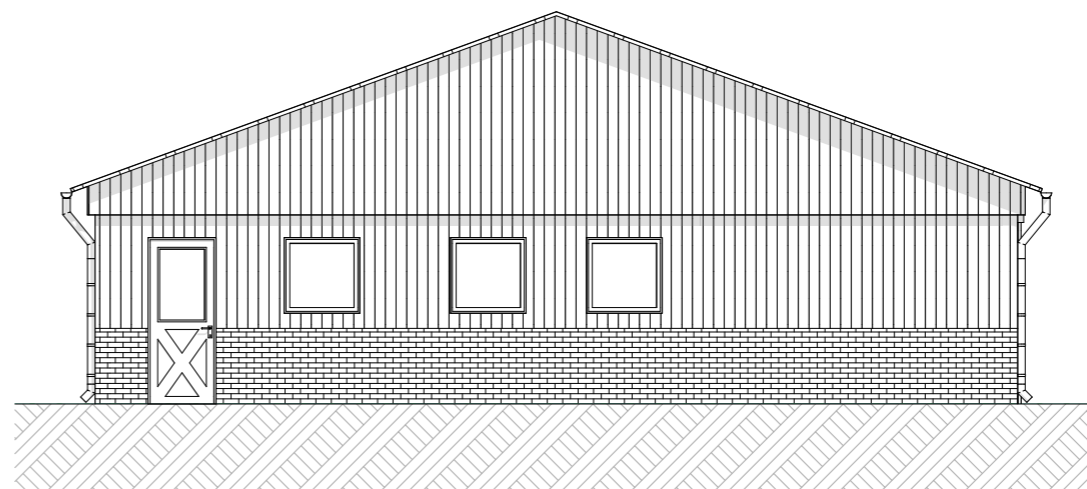

Rear elevation
Scale 1:100@A3