


job no. 191 drawing no. A.05

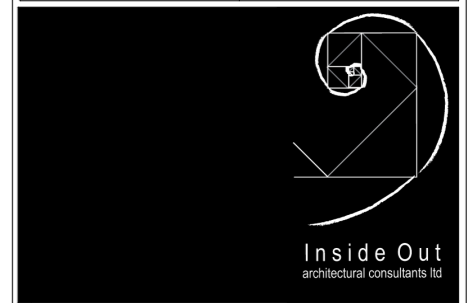


client D S Equine


job Eastchurch

drawing title
Roof plan

scale See Drawing drawn date

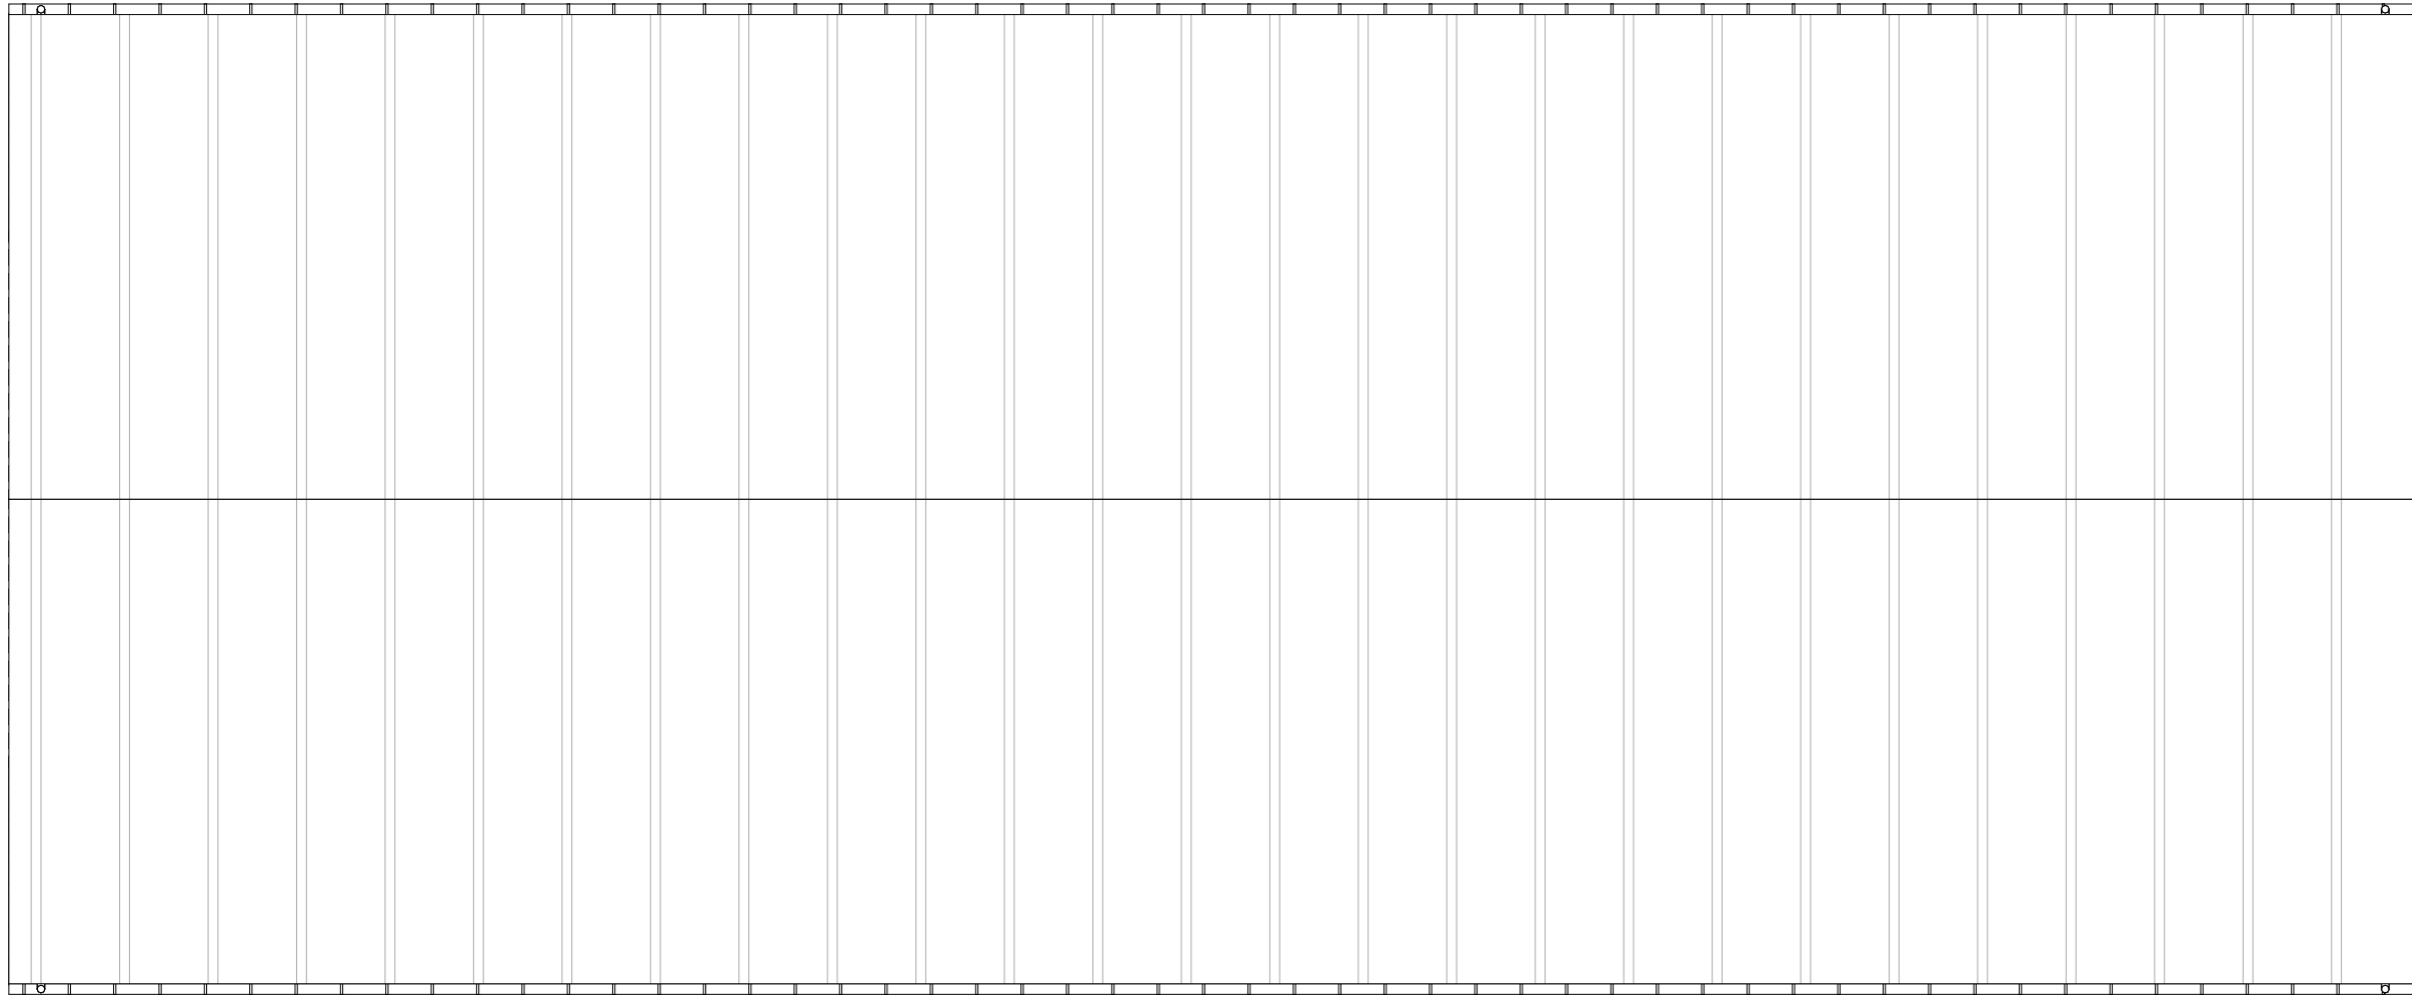

Roof plan
Scale 1:100@A3

 

© Inside Out Architectural Consultants Ltd 2011

job no. 191 drawing no. A.05