


Proposed Development Site Plan Layout
Scale - 1:500

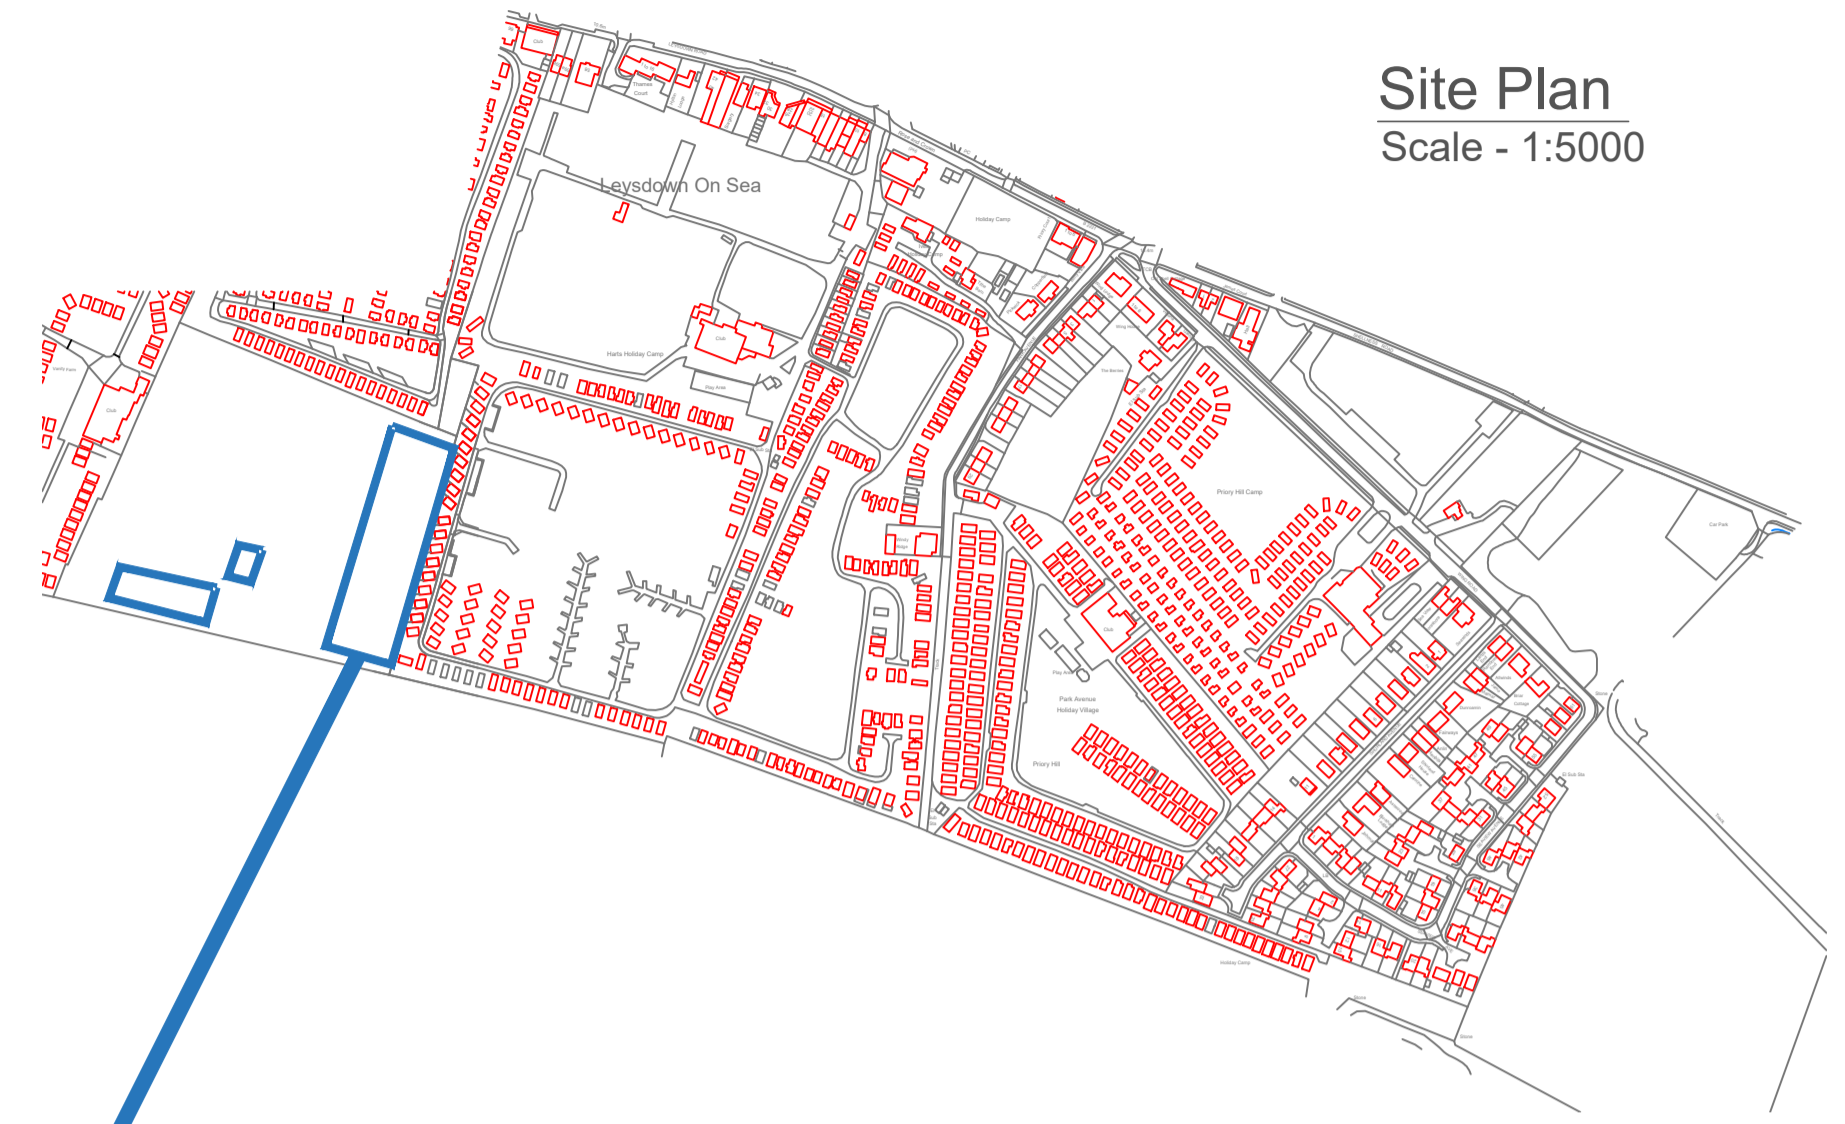

Site Plan
Scale - 1:5000

PAST PHASE'S - - - - - COMPLETE

PHASE '20/'21 - - - - - CURRENT

Blue Outline Indicates Development of 18 No. Standard (40' x 12'),
1 No. Large (40' x 12') 4 No. Lodge (40' x 20')
Total 23 No. Bases



Park Holidays UK Ltd
Glovers House
Glovers End
Bexhill on Sea
East Sussex
TN39 5ES

job Harts Holiday Park
Laysdown Road
Sheppey
Kent ME12 4RG

dwg no. 010.02.08a

title Proposed Site
Development Plan

drawn by MUL

checked by BB

scale 1:500 & 1:5000 @ A1

date 18.6.2020

revisions			
no.	date	description	by
A	30.7.20	Amend Key to 18 Standard	BB

Do not scale of this drawings.
All copyrights belongs to Park Holidays UK