


MR + MRS HARRISON
42 BERKELEY CLOSE
DUNKIRK
FAVERSHAM
KENT
ME13 9TR.

P.R. Correspondence?	
REF:	
- 2 JUL 2020	Init'l
CHQ. DET. & DRAWER	

APP NO :- 20/502364/FULL.

EXISTING FLOOR PLAN

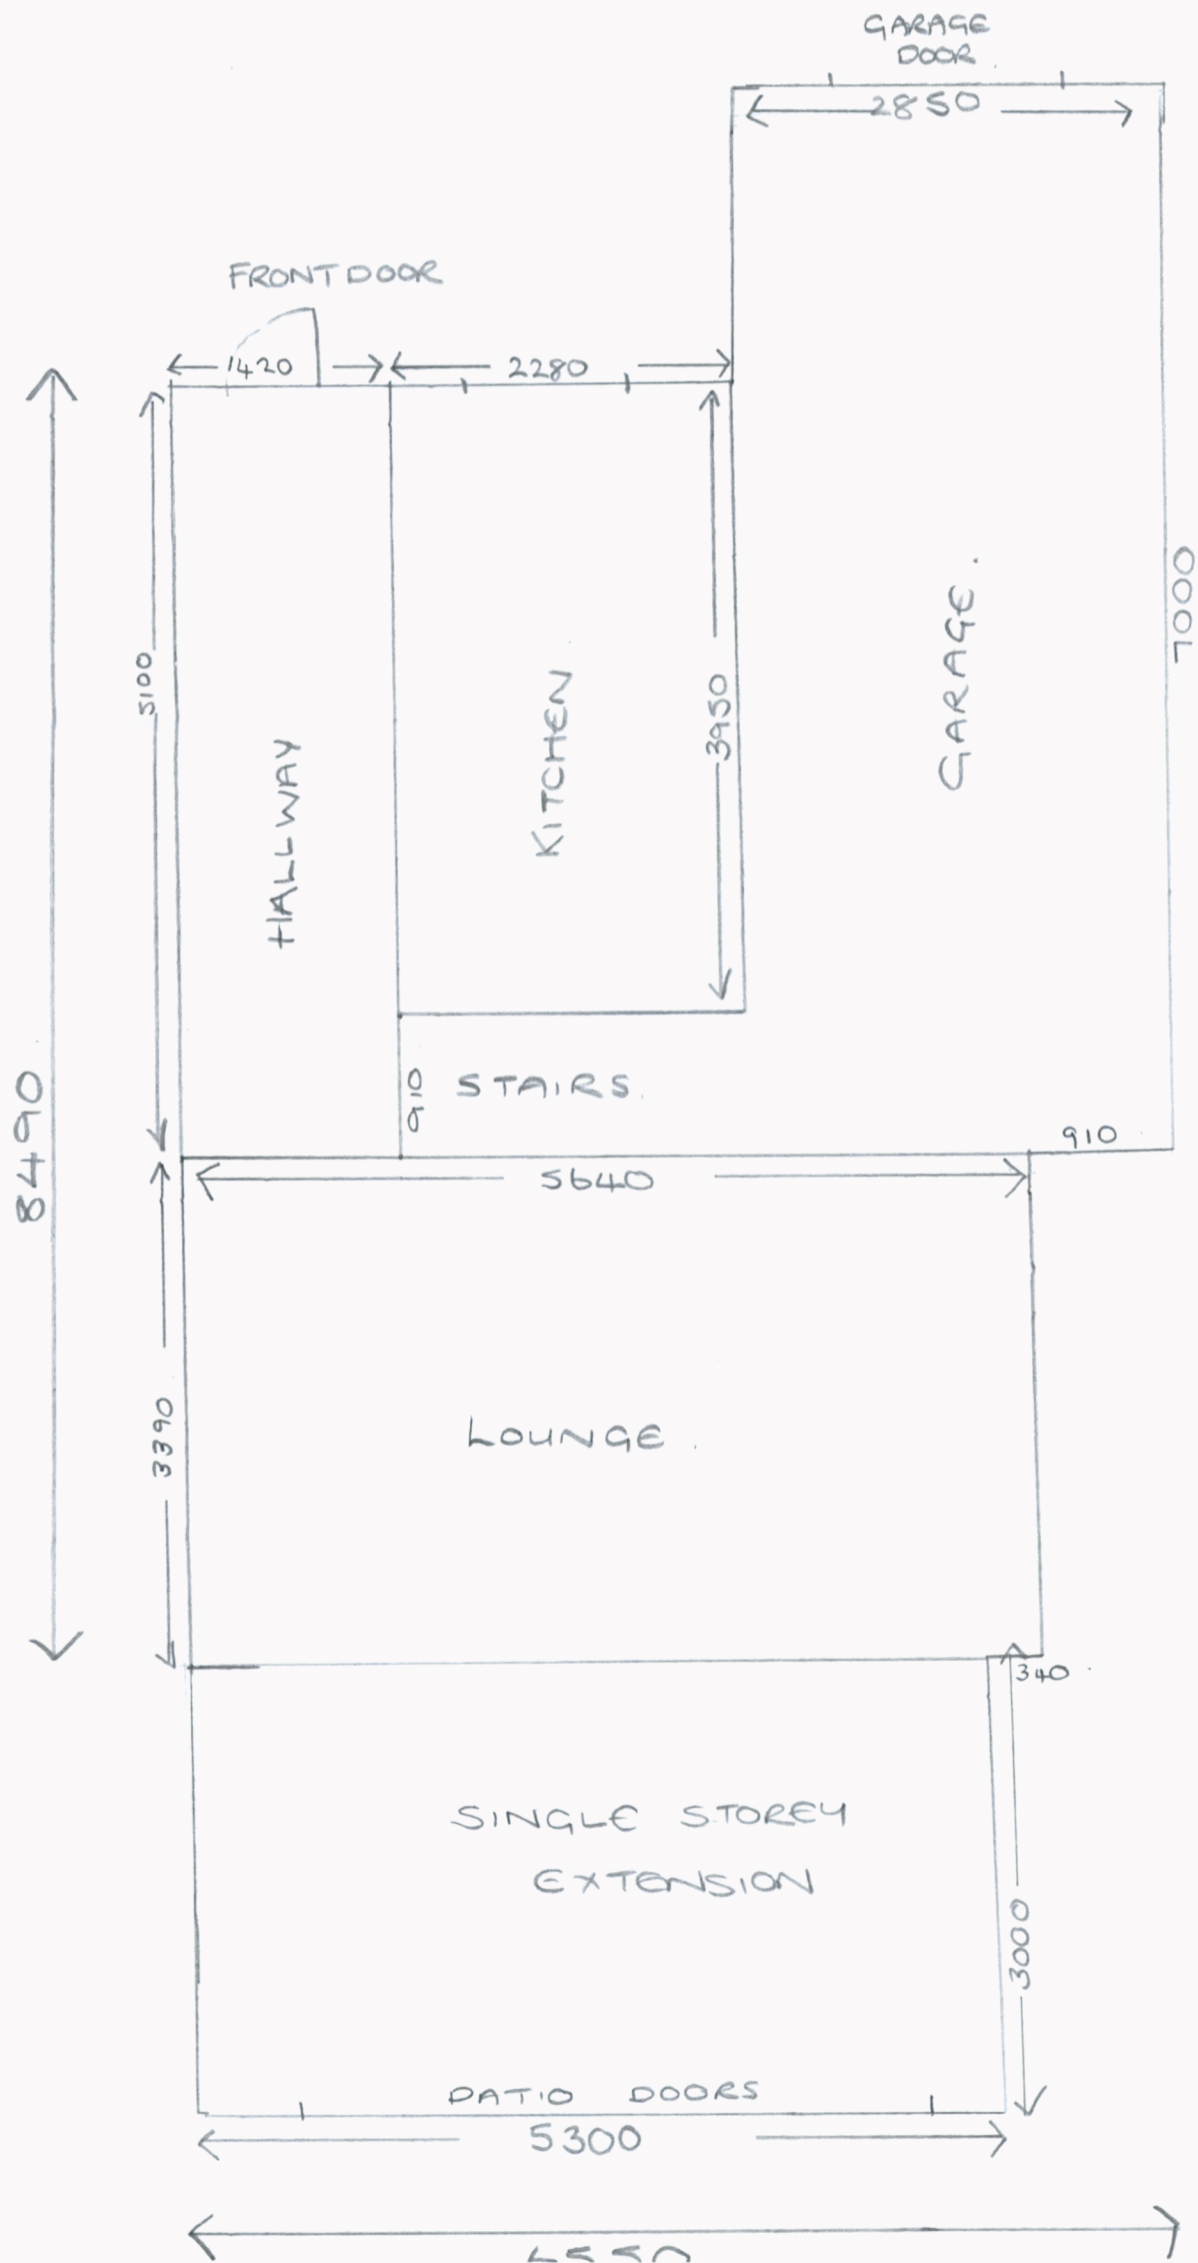

SCALE 1:50.