

MR + MRS HARRISON
42 BERKELEY CLOSE
DUNKIRK
FAVERSHAM
KENT
ME13 9TR


JS 7602 4338 3GB

A3

P.R.	Correspondence?
REF:	
	- 2 JUL 2020
CHQ. DET. £	Init'l
DRAWER	

APP NO: - 20/502364/FULL

PROPOSED FLOOR PLAN

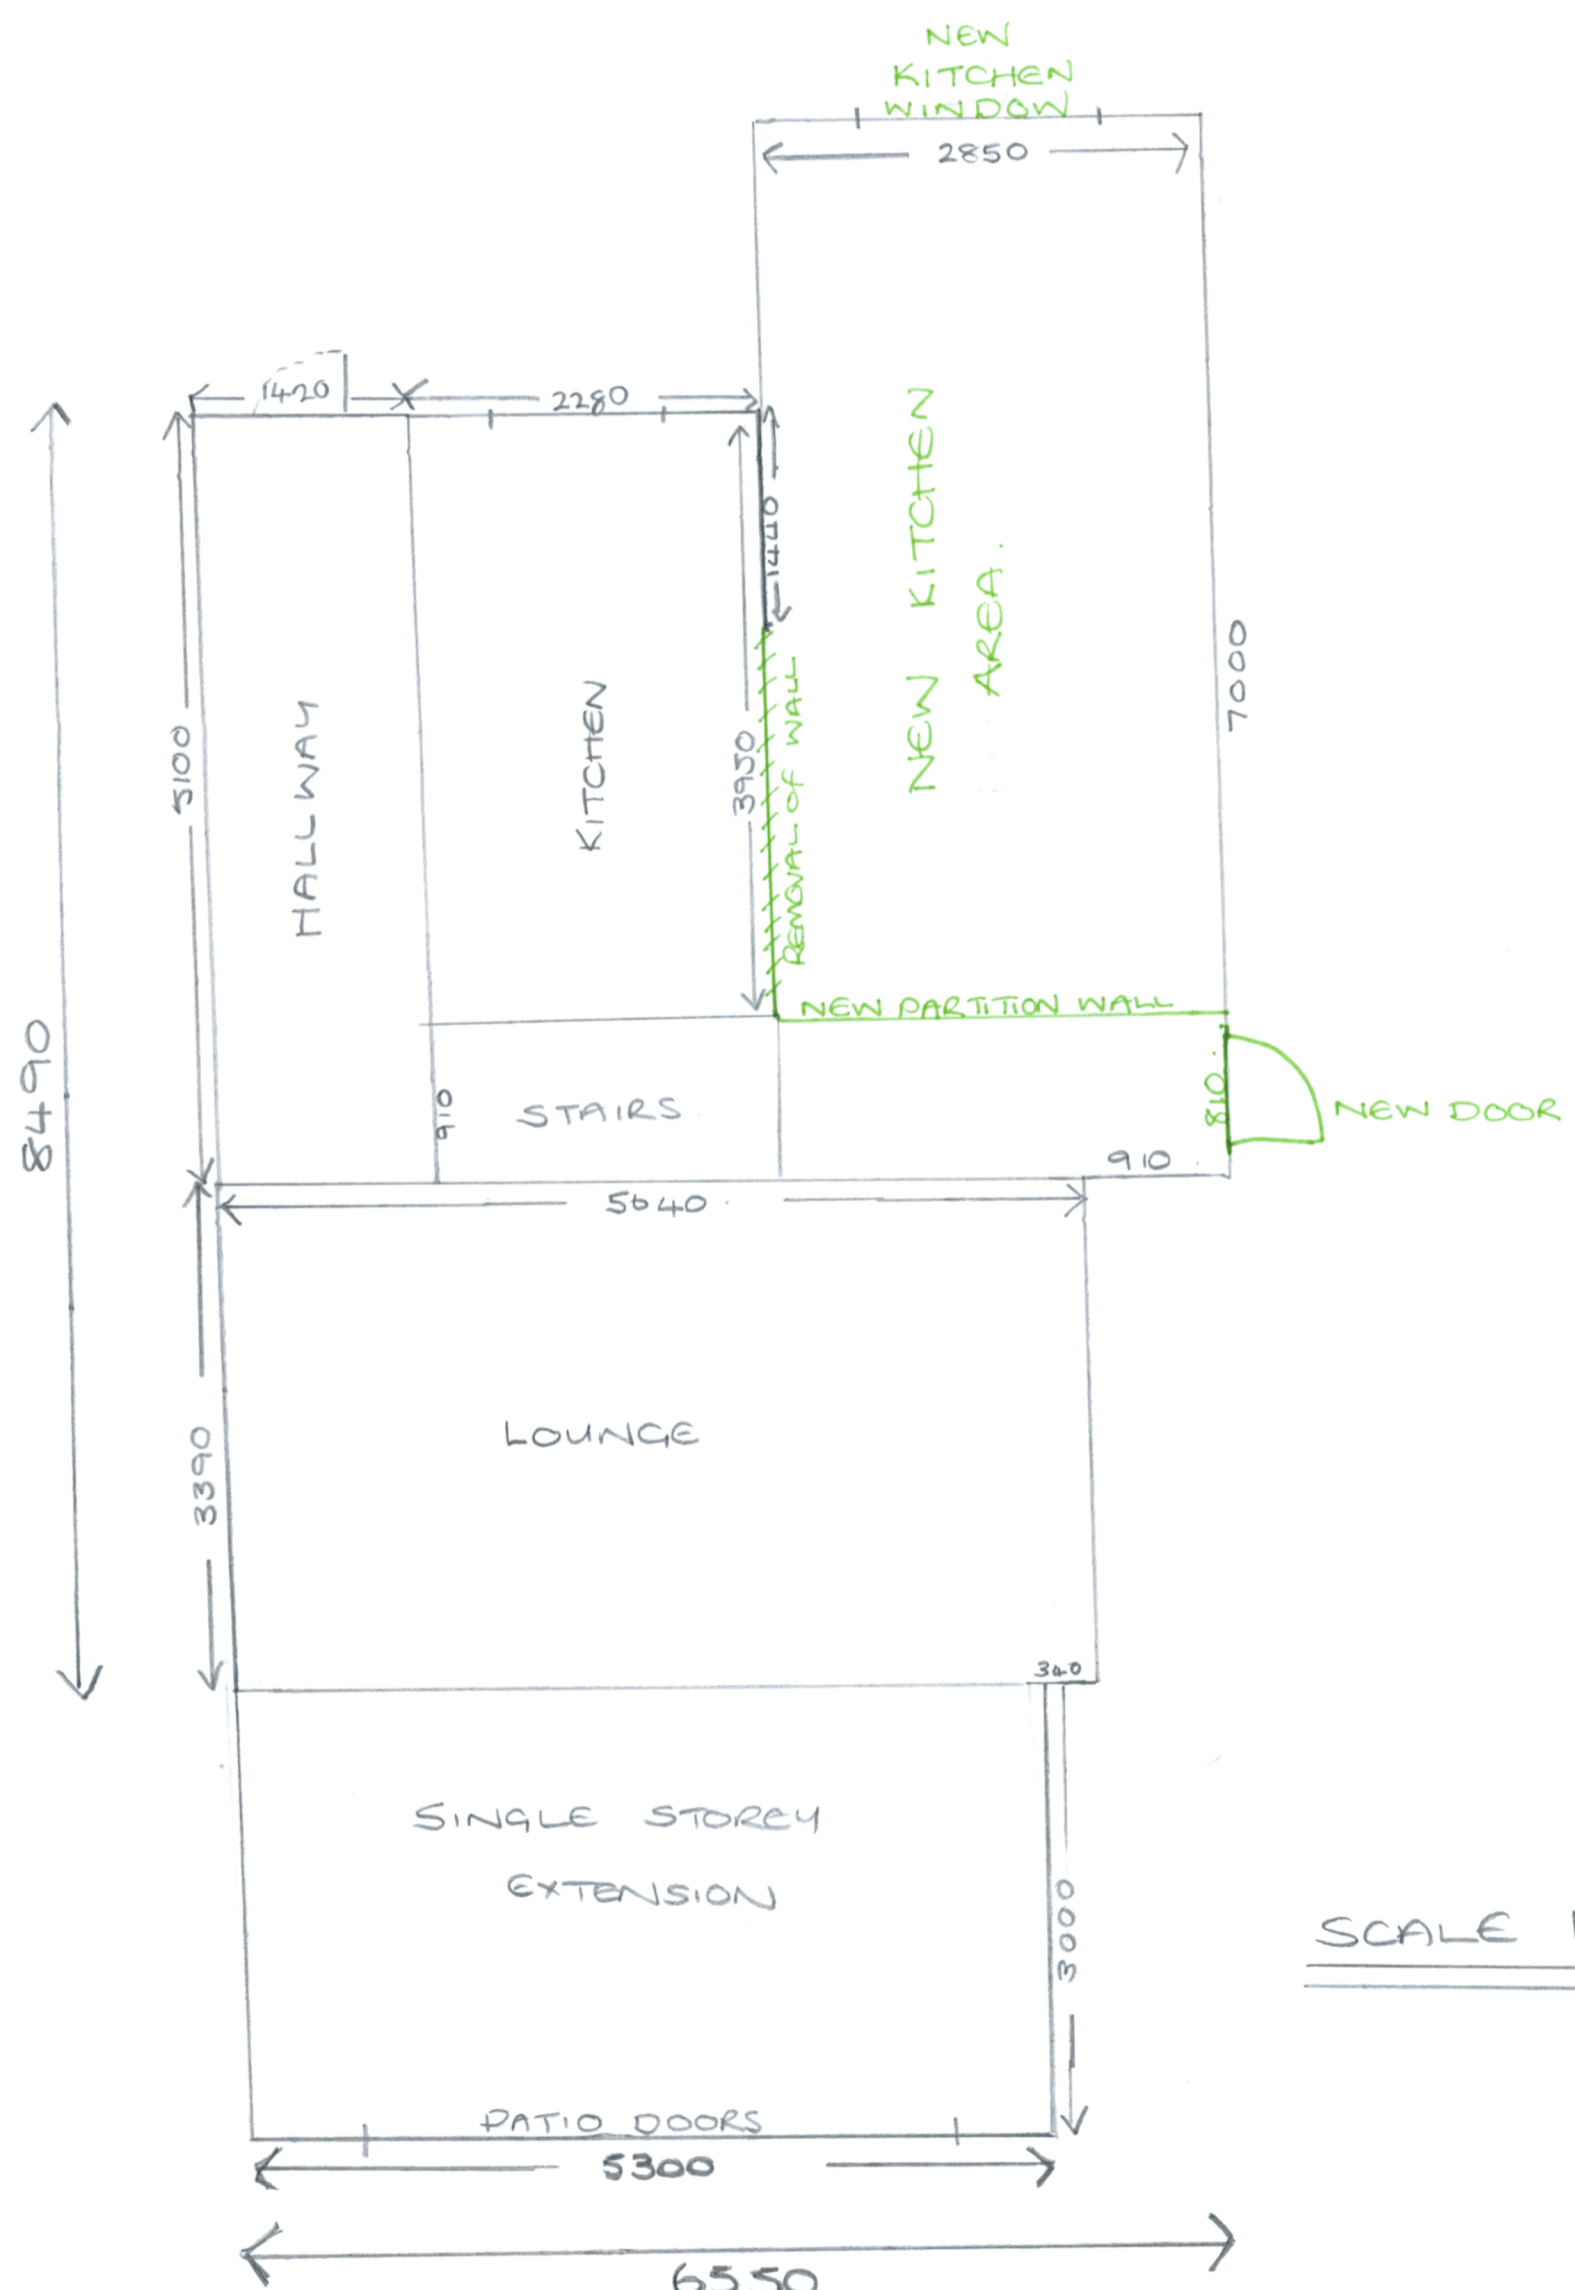

SCALE 1:50