




SOUTH EAST ELEVATION

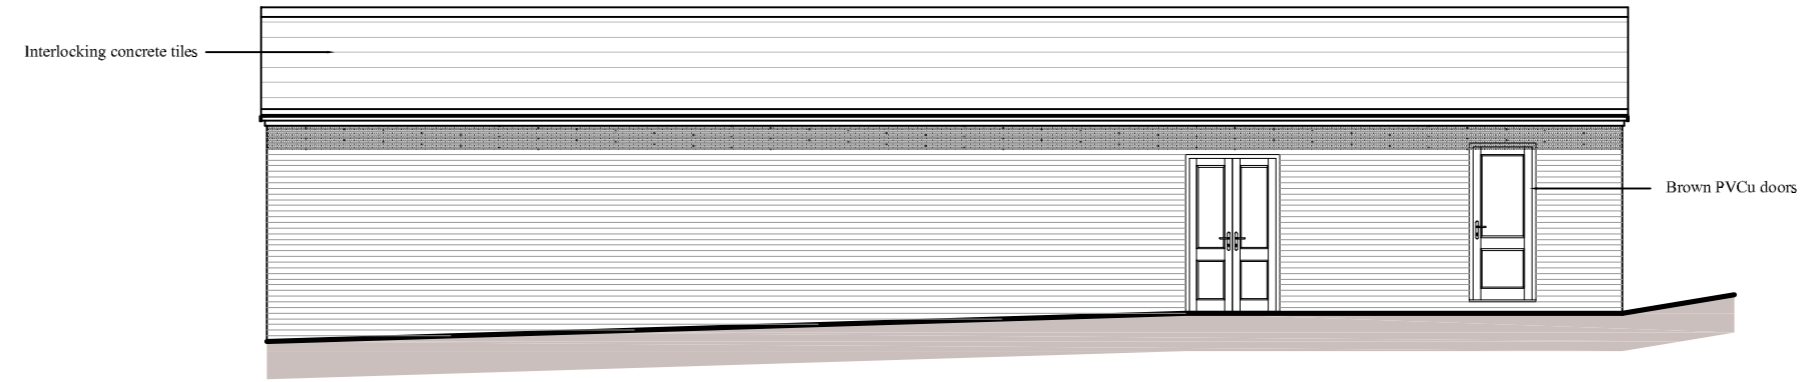


NORTH EAST ELEVATION

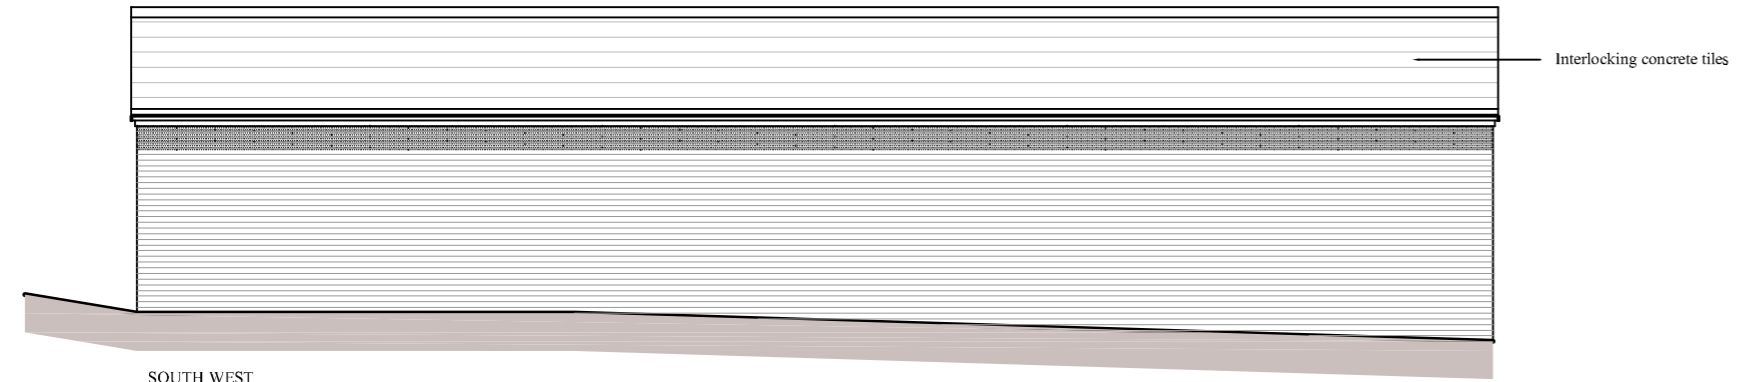


SOUTH WEST ELEVATION

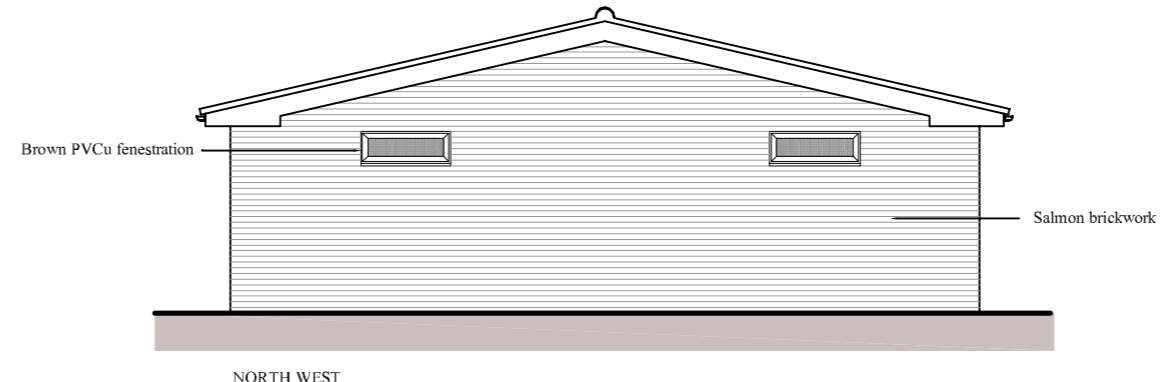


NORTH WEST ELEVATION

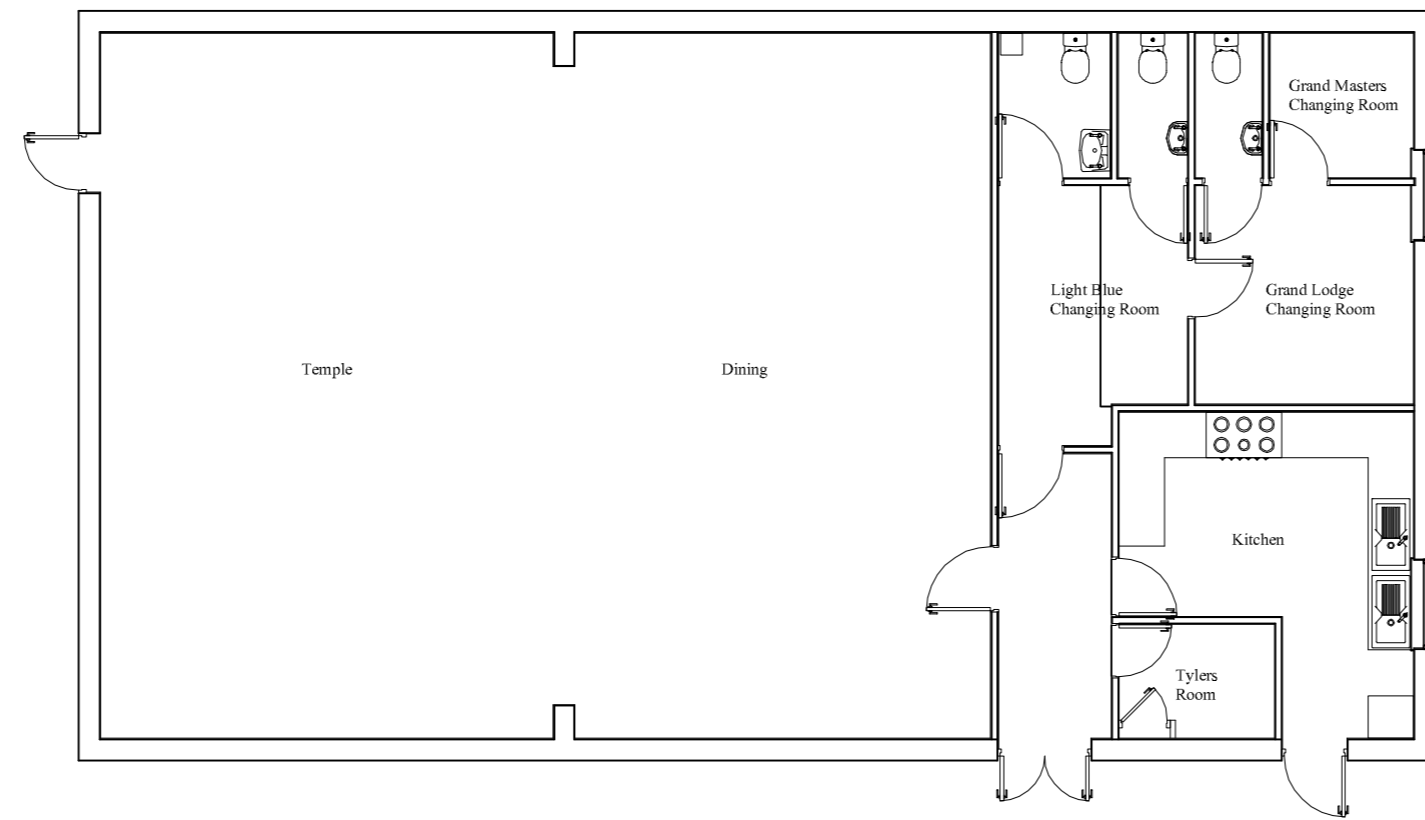

GROUND FLOOR PLAN EXISTING

 

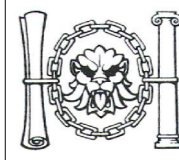
WOODSTOCK ASSOCIATES
 KEITH PLUMB MCIAT
 Member of the Chartered Institute of Architectural Technologists
 PLANNING - DESIGN - SURVEYING
 53 Woodstock Road, Sittingbourne, Kent ME10 4HU
 Telephone: 01795 476113

project
**PROPOSED EXTENSIONS AND ALTERATIONS
 THE MASONIC HALL
 UPPER BRENTS
 FAVERSHAM**

client
KENT MASONIC PROPERTY COMPANY LTD

| | | | | | |
|-------|------------|------|------------|-------------|--------------|
| scale | 1:100 @ A2 | date | APRIL 2020 | drawing no. | MA/19/152.01 |
| drawn | | | | | |