

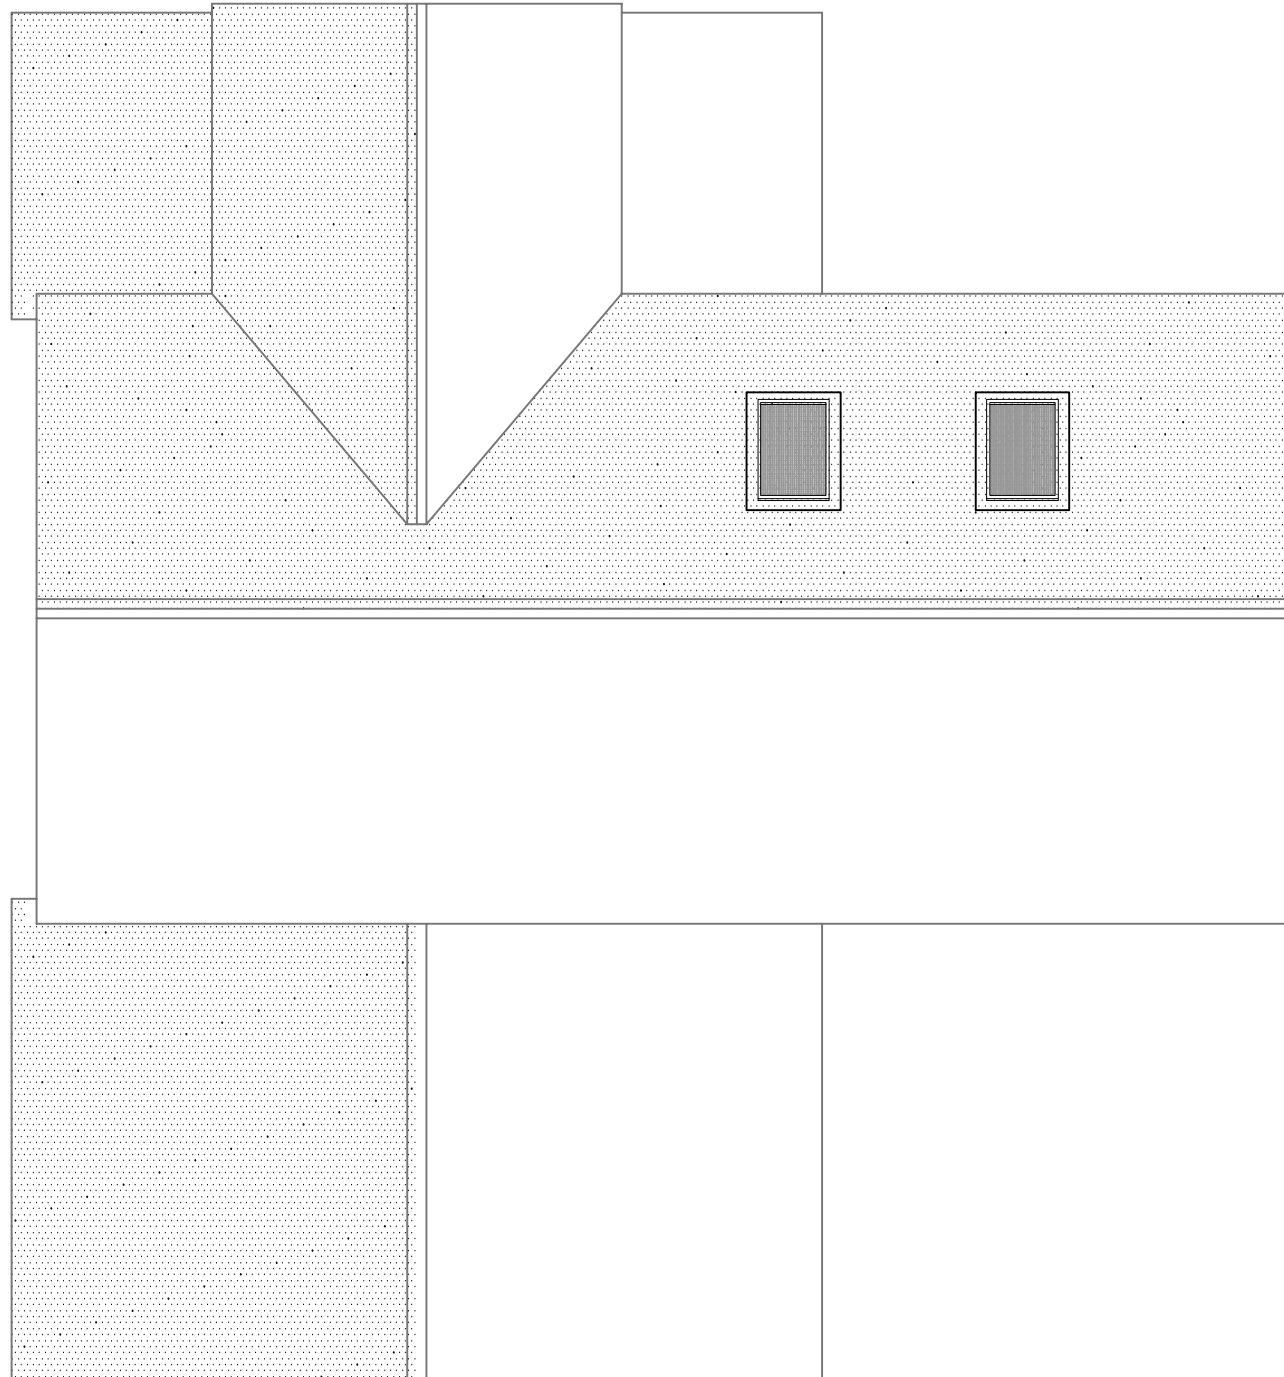


ROOF PLAN
EXISTING

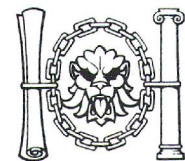

ROOF PLAN
PROPOSED

SCALE 1:100

 

WOODSTOCK ASSOCIATES

KEITH PLUMB MCIAT
Member of the Chartered Institute of Architectural Technologists
PLANNING - DESIGN - SURVEYING
53 Woodstock Road, Sittingbourne, Kent ME10 4HJ
Telephone: 01795 476113

project

PROPOSED EXTENSIONS AND ALTERATIONS
THE MASONIC HALL
UPPER BRENTS
FAVERSHAM

client

KENT MASONIC PROPERTY COMPANY LTD

scale

1:100 @A3

date

APRIL 2020

drawn

drawing no.

MA/19/152.03