


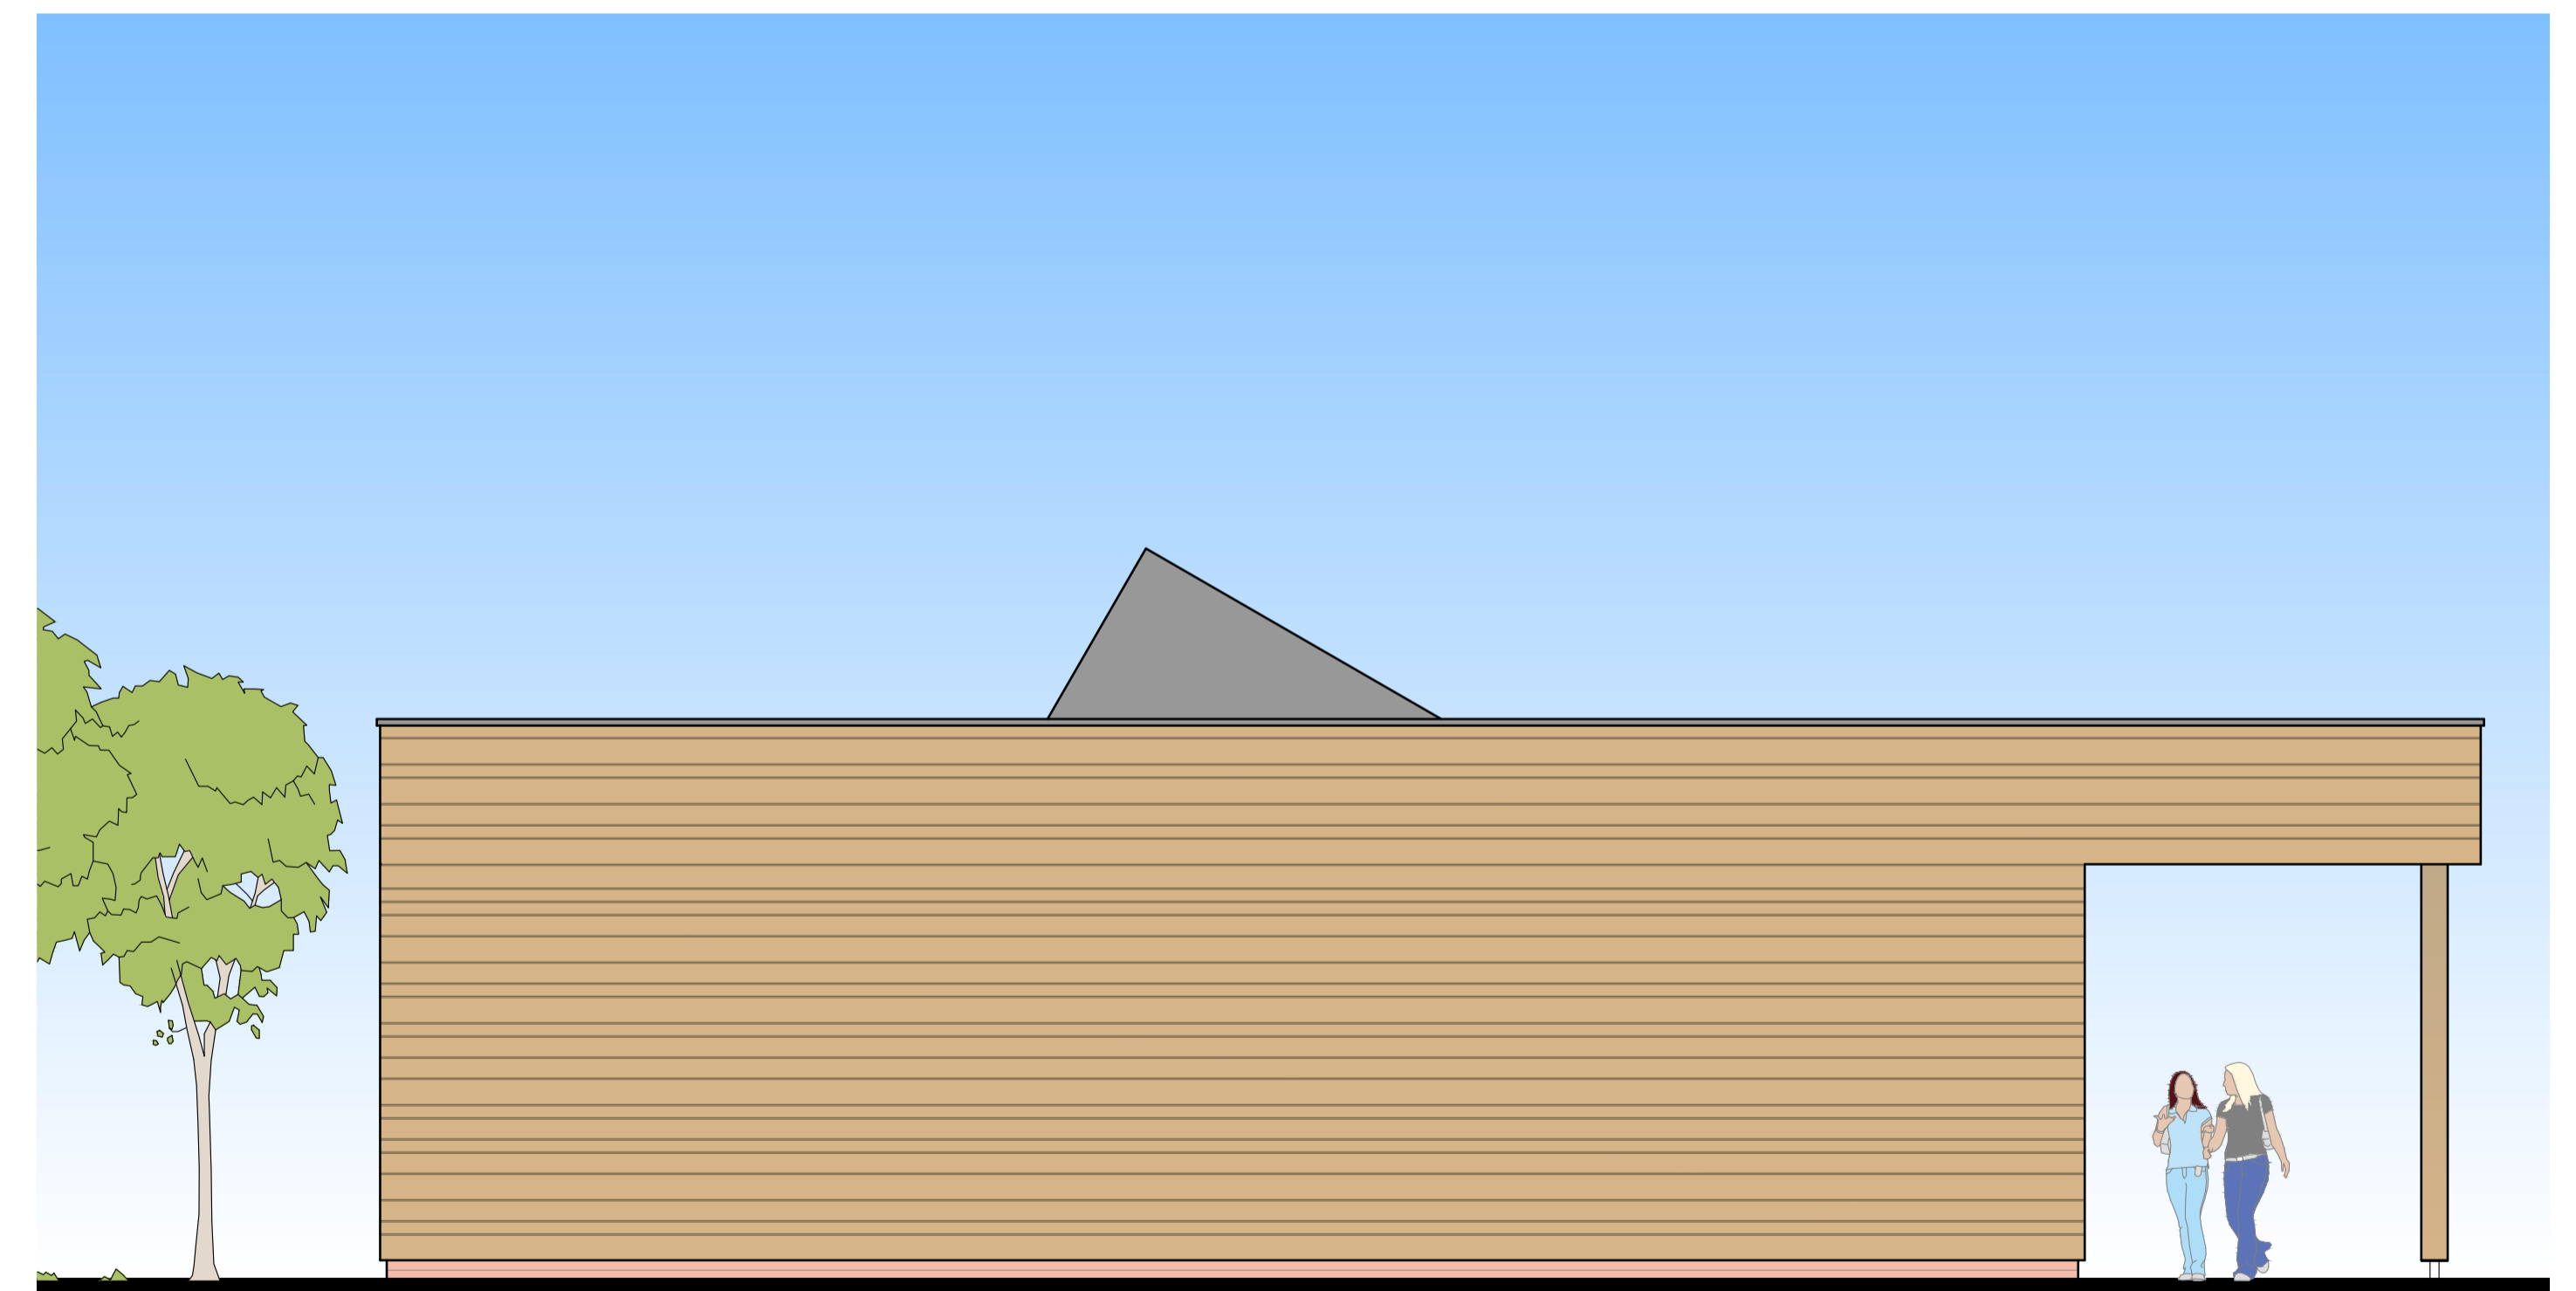

South West Elevation 1:50




South East Elevation 1:50



North West Elevation 1:50

Drg No: PFCH/2173/PD/01 A  
 Date: November 2019

## Painters Forstal Village Hall Elevations

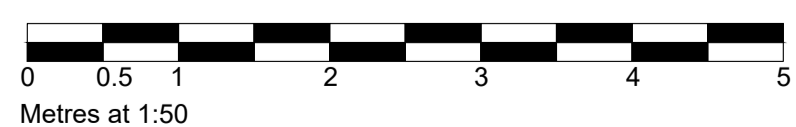

THIS DRAWING IS NOT TO BE SCALED FOR CONSTRUCTION PURPOSES.  
 © Copyright of Red House Design

**RED HOUSE**  
 DESIGN

Telephone: 01227 721779 / 07939 123392  
 enquiries@redhousedes.co.uk