


This drawing is copyright 2020 © and must not be reproduced in whole or part without obtaining written authority from KMDS GROUP.  
 This drawing is to be read in conjunction with all other relevant Architects, Structural Engineer or third party drawings.  
 All dimensions are to be checked onsite against site conditions and any discrepancy advised to the designer before any works commence.  
**DO NOT SCALE THIS DRAWING**

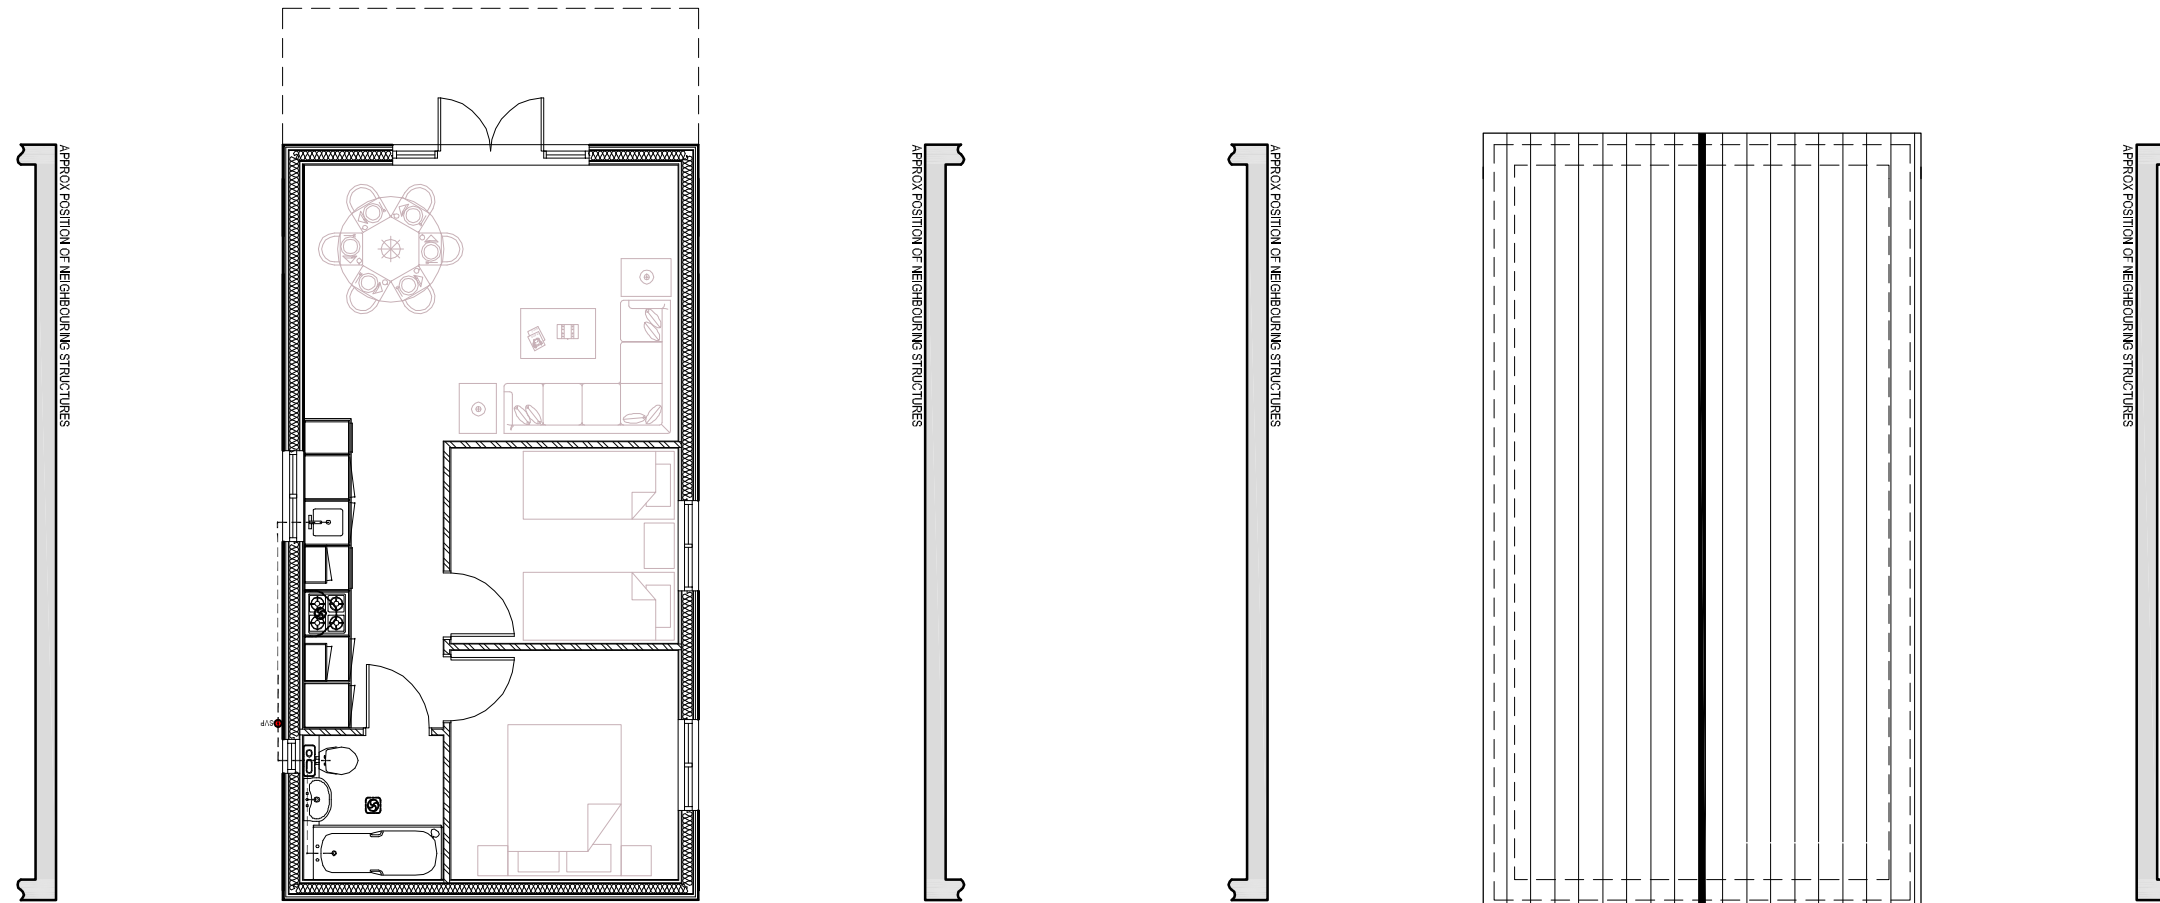

## PROPOSED FLOOR / ROOF PLANS

DWG NO: PL-5732\_14 - (PLOT 46,47,48,49 & E29, E30, F31, F30, G31,G32) - SCALE: 1/100 @ A3 - DATE: JAN 2020

SEAVIEW PARK, WARDEN BAY ROAD, LEYSDOWN ON SEA, ISLE OF SHEPPEY, ME12 4NB