




Existing North Elevation  
Scale 1:100

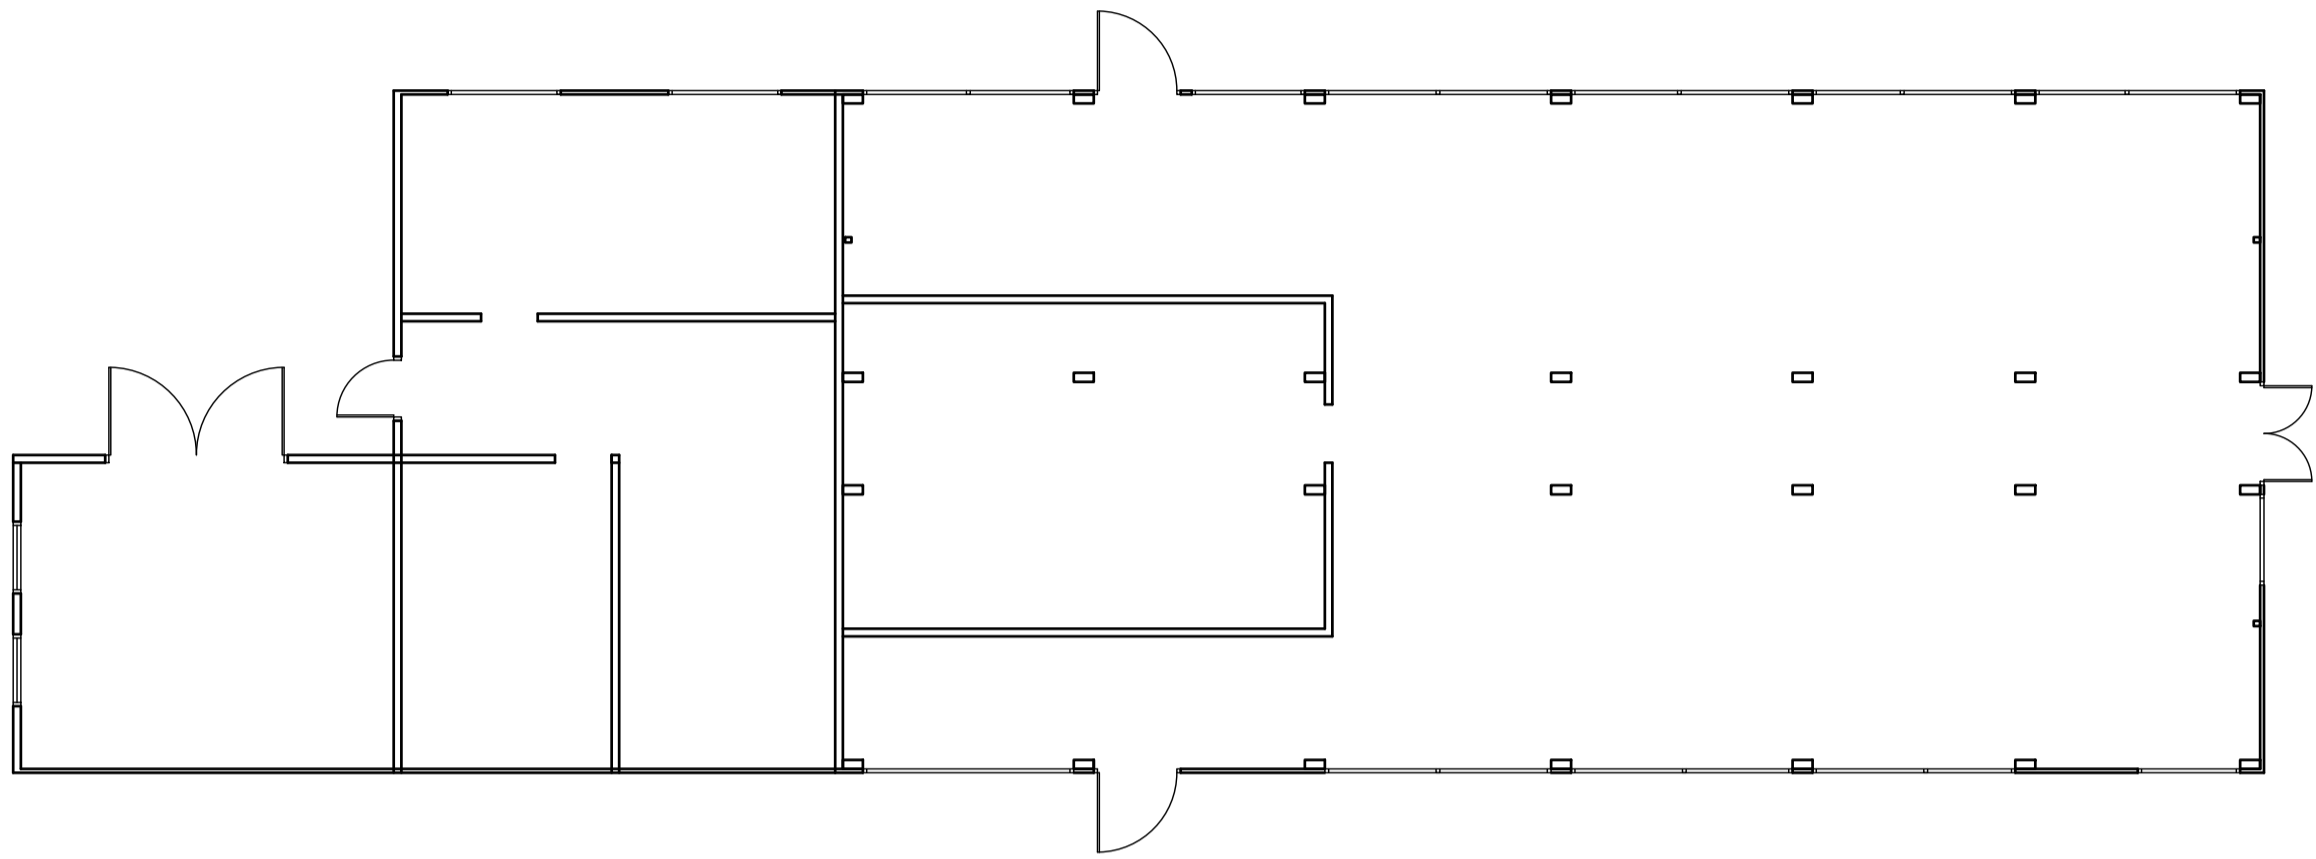


Existing Ground Floor Plan  
Scale 1:100

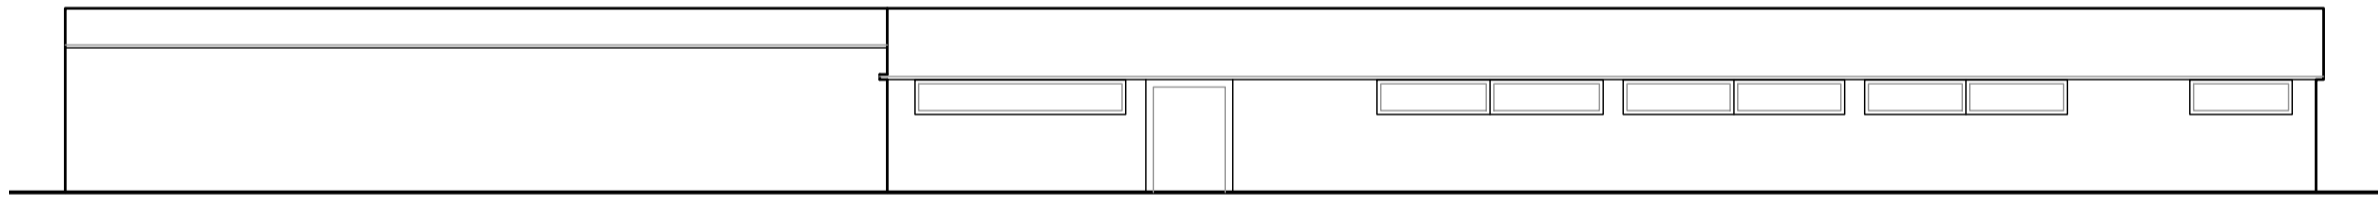

Existing South Elevation  
Scale 1:100

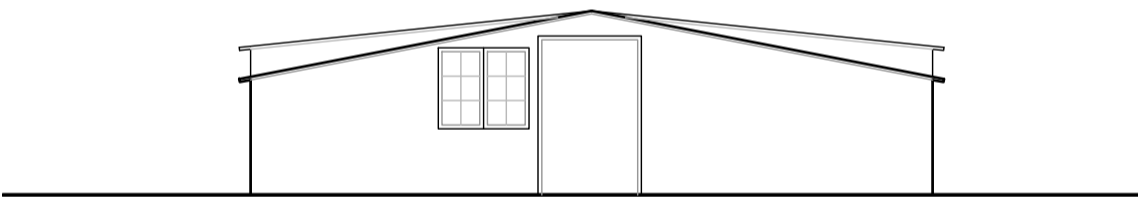

Existing East Elevation  
Scale 1:100

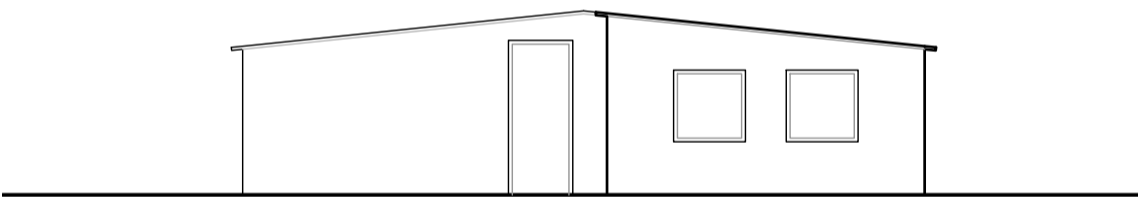

Existing West Elevation  
Scale 1:100

Notes

Do Not Scale.  
Report all discrepancies, errors and omissions.  
Verify all dimensions on site before commencing any work on site or preparing shop drawings.  
All materials, components and workmanship are to comply with the relevant British Standards, Codes of Practice, and appropriate manufacturers recommendations that from time to time shall apply.  
For all specialist work, see relevant drawings.  
This drawing is copyright of Kent Design Studio Ltd

CDM 2015

Under the CDM regulations 2015, the client will need to employ a principal designer and principal contractor to assist in the health and safety process and co-ordinate health and safety matters. Further advice with regards to the clients duties and the duties of the principal designer & principal contractor can be found on the Internet (such as CONIAC Industry Guidance & HSE website), or alternatively you should take advice from a suitably qualified company. This drawing, together with an asbestos survey or any other surveys and record drawings / information that the client has on the building or site such as service locations should be passed on to the contractor. Our brief does not extend to principal designer role, so the principal contractor will be responsible for developing health and safety file during construction and handing it over to the client as an as built health and safety file.

Rev

Date

Description

A

25.06.19

Amendments further to council comments

AMENDED

KENT  
DESIGN  
STUDIO

K

D

S

web - [www.kentdesignstudio.co.uk](http://www.kentdesignstudio.co.uk) tel - 01580 230413

Scale

1:100 @ A1

Date

Feb '19

EXISTING

Project Title

Proposed holiday lets and pods at

Woodhill, Ospringe, Faversham, Kent ME13 0HA

Description

Existing Floor Plan and Elevations

SITE 1 - Holiday lets

Drawing Number

1936 - 02A