




North West Elevation - Scale 1:100

South West Elevation

South East Elevation

North East Elevation

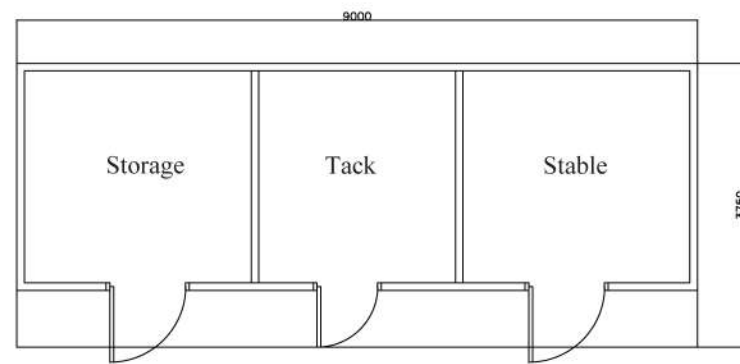

Stable Plan - Scale 1:100


Notes

1. Existing hedging conceals stables & menage from Slips Cottage
2. Timber post and rail fencing
3. Timber stables stained black with corrugated green sheeted roof.
4. Existing concrete standing



Proposed Block Plan - Scale 1:500

Scale Bar 1:500

 

1:100 Scale Bar

Jane Elizabeth Architects
 RIBA No.092164E
 PLANNING - DESIGN - SURVEYING
 janeelizabetharchitects@gmail.com
 Telephone: 01622 884373

project
 RETROSPECTIVE WORKS FOR STABLES & MENAGE
 SLIPS COTTAGE
 CHURCH STREET
 DODDINGTON
 ME9 0AZ

client Mrs A. Tomlin		date September 2020		drawing no. 23.20.05A
scale 1:100/500 @A3	drawn J.E.H.			revision Rev. A - Stables & scale amended - 12/10/20