



FIRST FLOOR PLAN 1:100

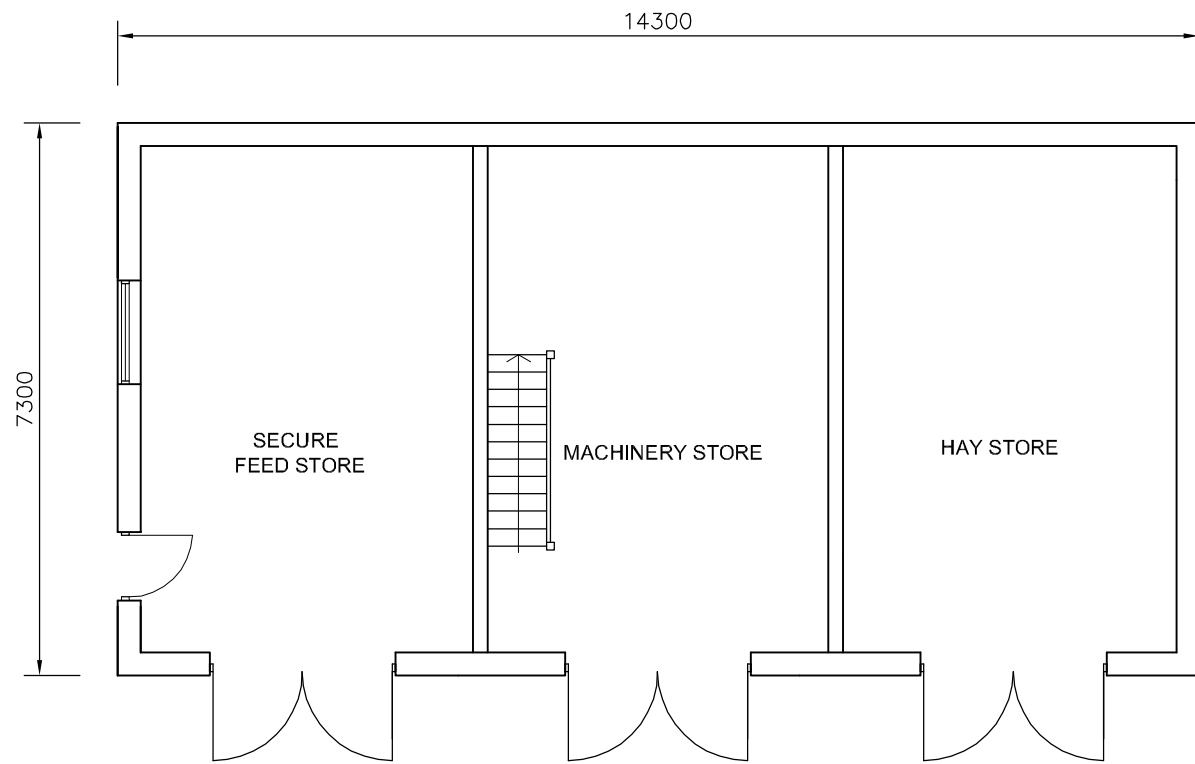


GROUND FLOOR PLAN 1:100

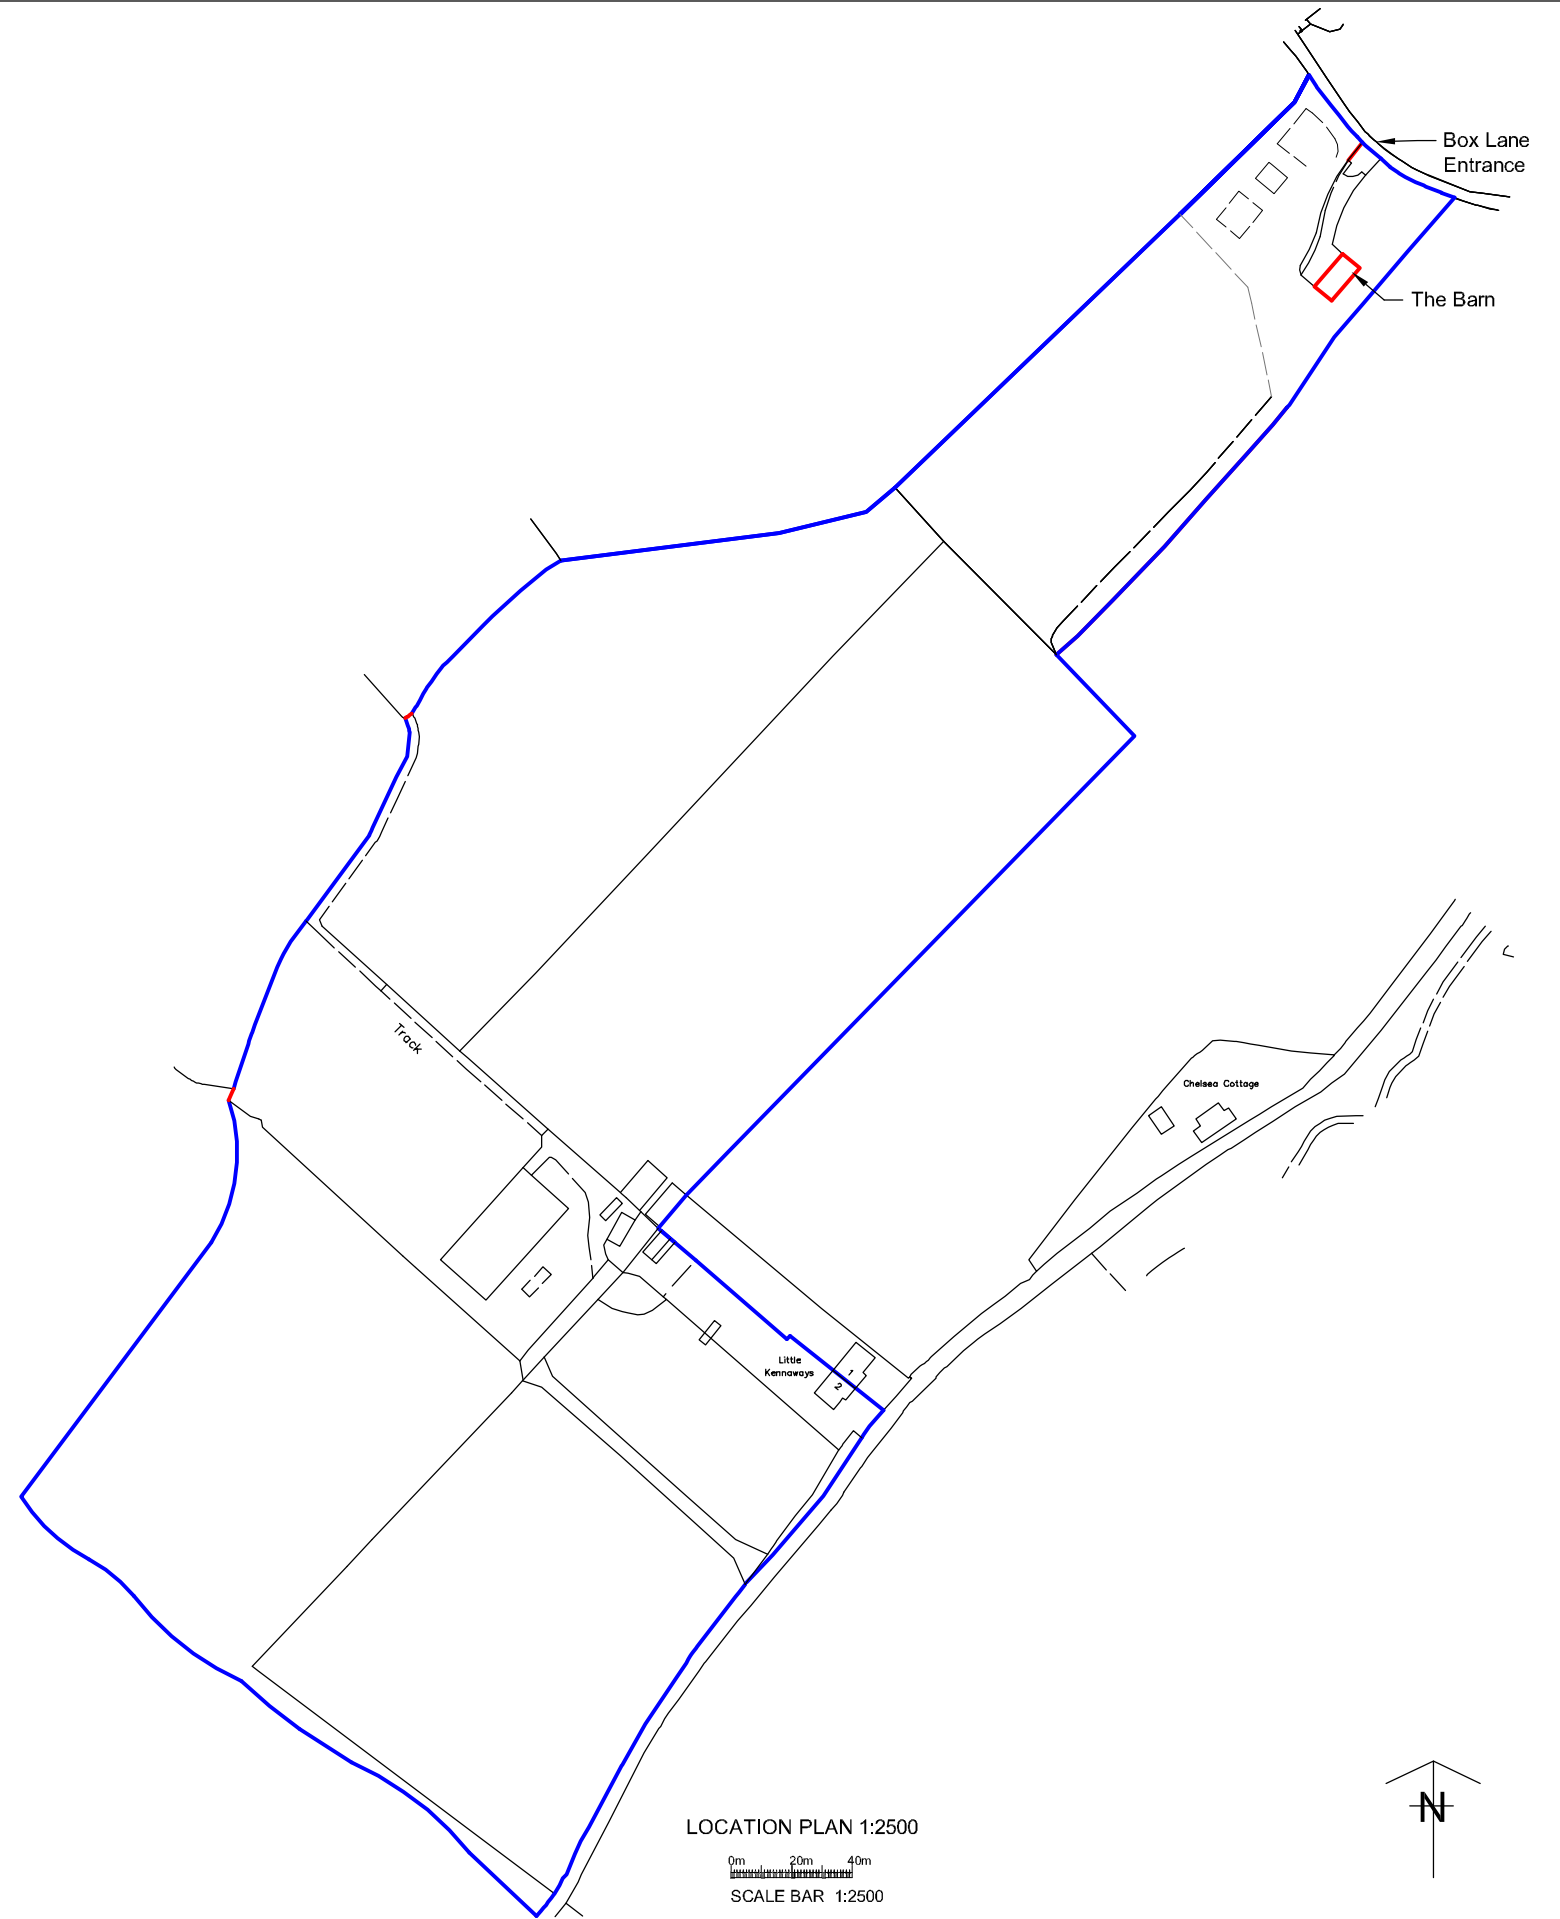

LOCATION PLAN 1:2500

0m 20m 40m
SCALE BAR 1:2500

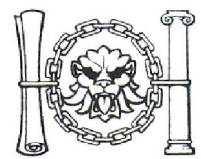

WOODSTOCK ASSOCIATES
 KEITH PLUMB MCIAT
 Member of the Chartered Institute of Architectural Technologists
 PLANNING - DESIGN - SURVEYING
 53 Woodstock Road, Sittingbourne, Kent ME10 4HJ
 Telephone: 01795 476113

project
 PROPOSED REGULARISATION OF EXISTING BARN
 2 LITTLE KENNAWAYS - BARN
 STALISFIELD ROAD
 OSPRINGE
 FAVERSHAM

client	0m 1 2 3 4 5m 6 7 8 9 10m	
scale	1:2500, 1:100 @A3	date
drawn	NOVEMBER 2020	drawing no.
		MU/04/142.14 Rev N