
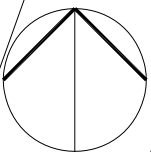
 


Revisions

A	Boundary altered	11.09.20
B	Boundary altered	21.09.20
C	Boundary altered	24.09.20
D	Boundary + design altered	01.12.20

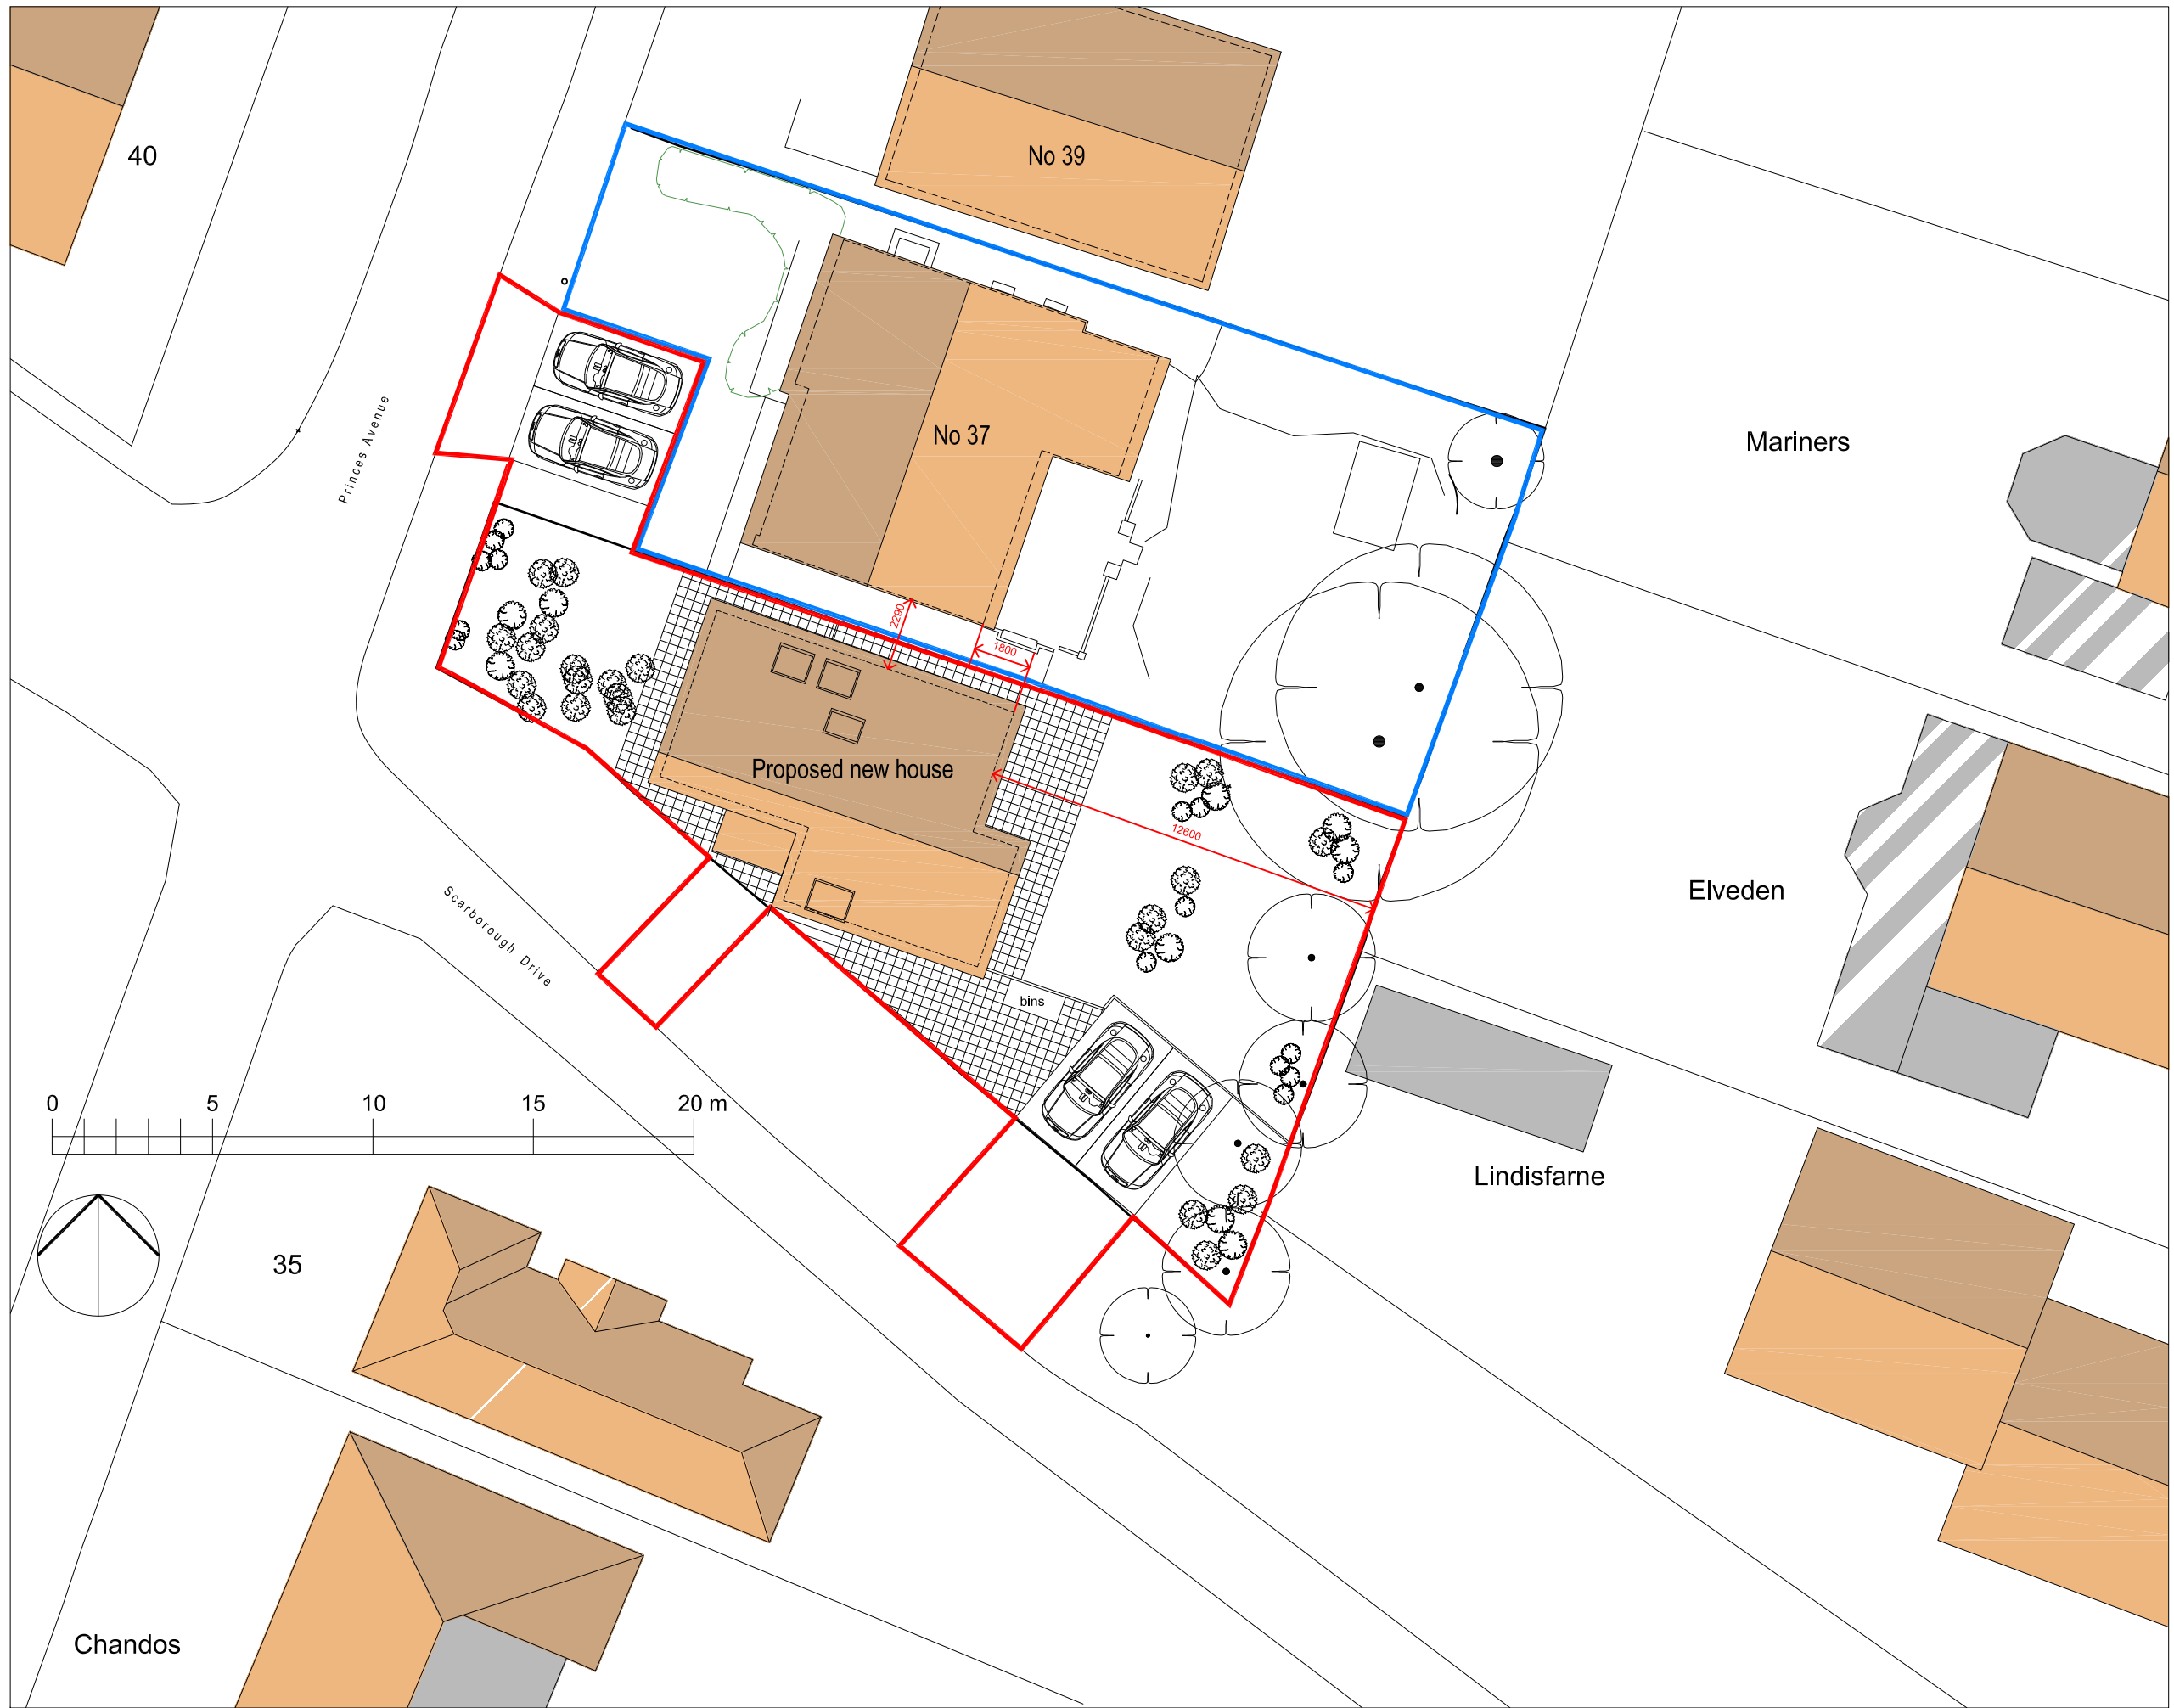

91-93 Farringdon Road, London EC1M 3LN
 T: 020 7269 6619
 E: info@wandmarchitects.net
 W: www.wandmarchitects.net
 Copyright © W&M Architects LLP
 Do not scale from drawing
 Any discrepancy should be referred to W&M Architects

project
 Nicky Catterwell
 37 Princes Avenue
 Minster on Sea
 Sheerness ME12 2HJ

drawing
 Site & Roof Plan
 Proposed
 .
 .

scale @ size 1:200 @ A3
 date Aug 20 drawn MW checked .

drg. no. **NC - 03** revn **D**