



SIDE ELEVATION

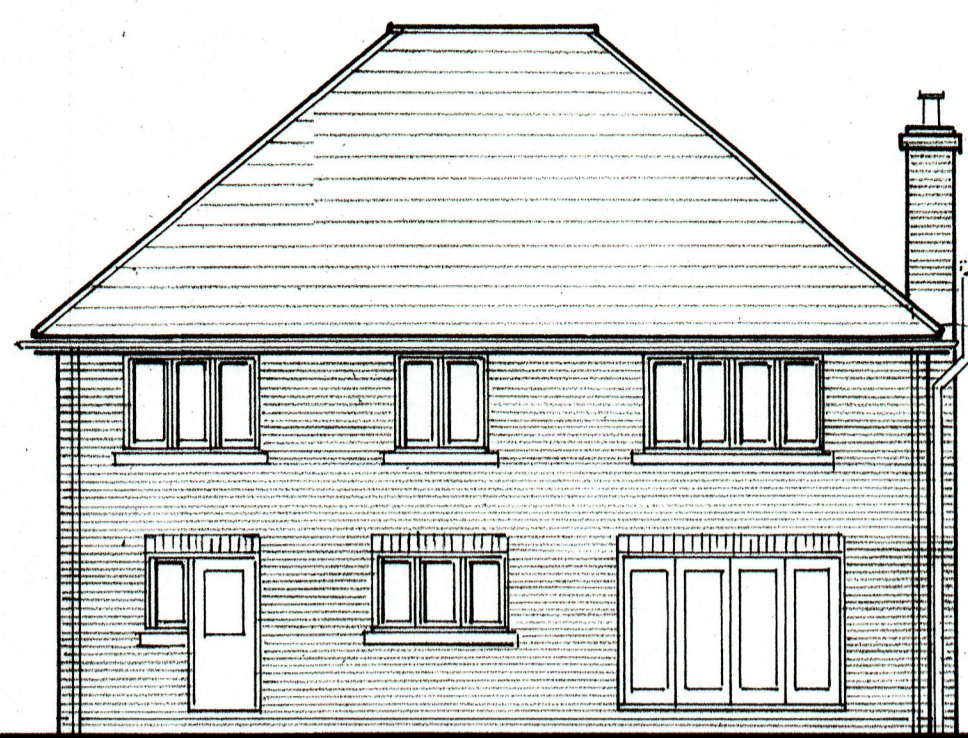


REAR ELEVATION

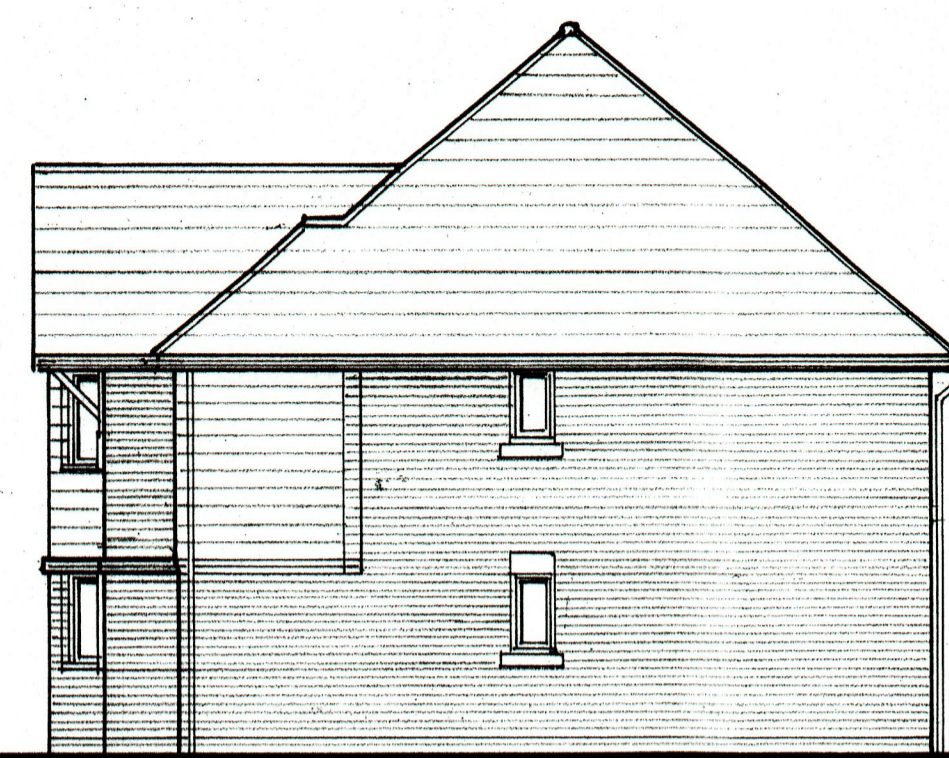

SIDE ELEVATION




FRONT ELEVATION


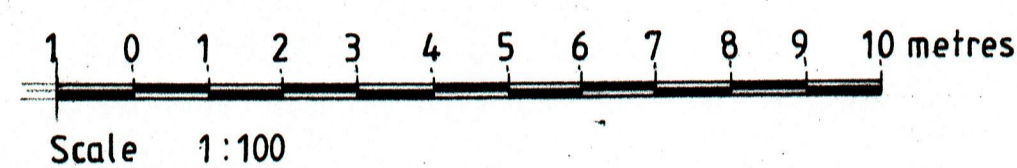


**MATERIALS**

Brickwork - Ibstock Ivanhoe Westminster.  
 Roof tiles - Sandtoff Sandown  
 Hanging tiles - Redland Breckland Brown

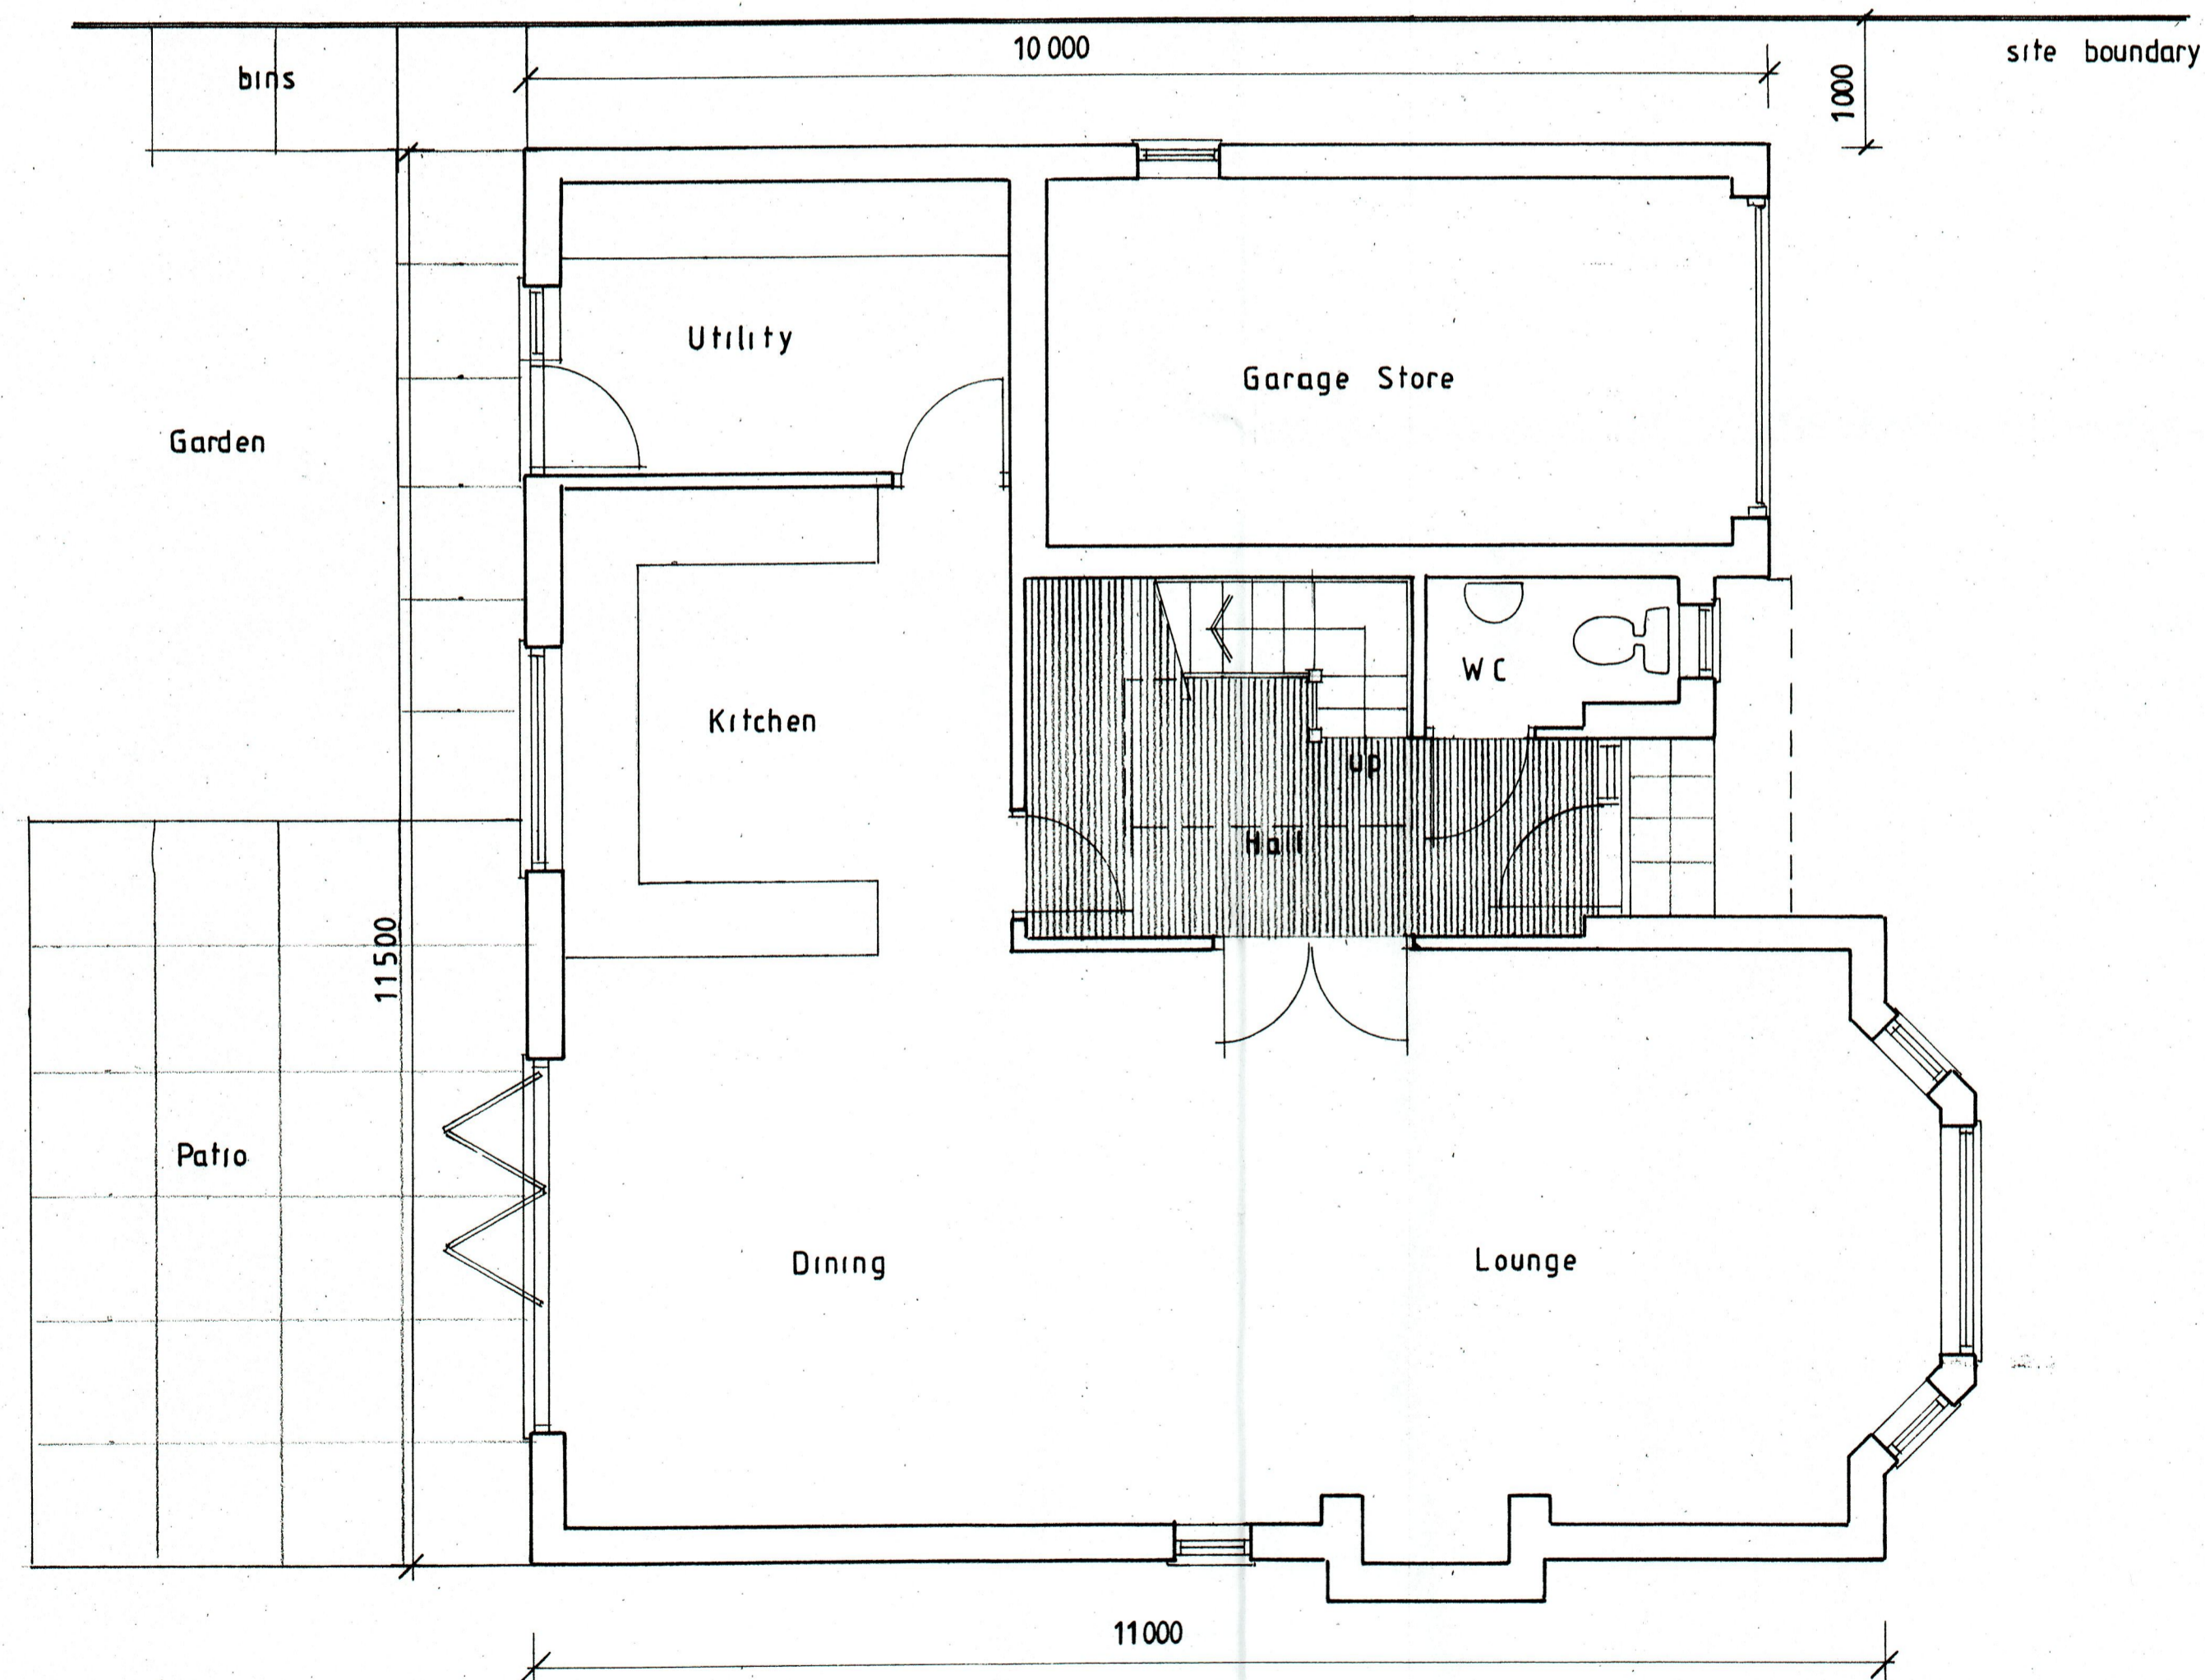

GROUND FLOOR PLAN

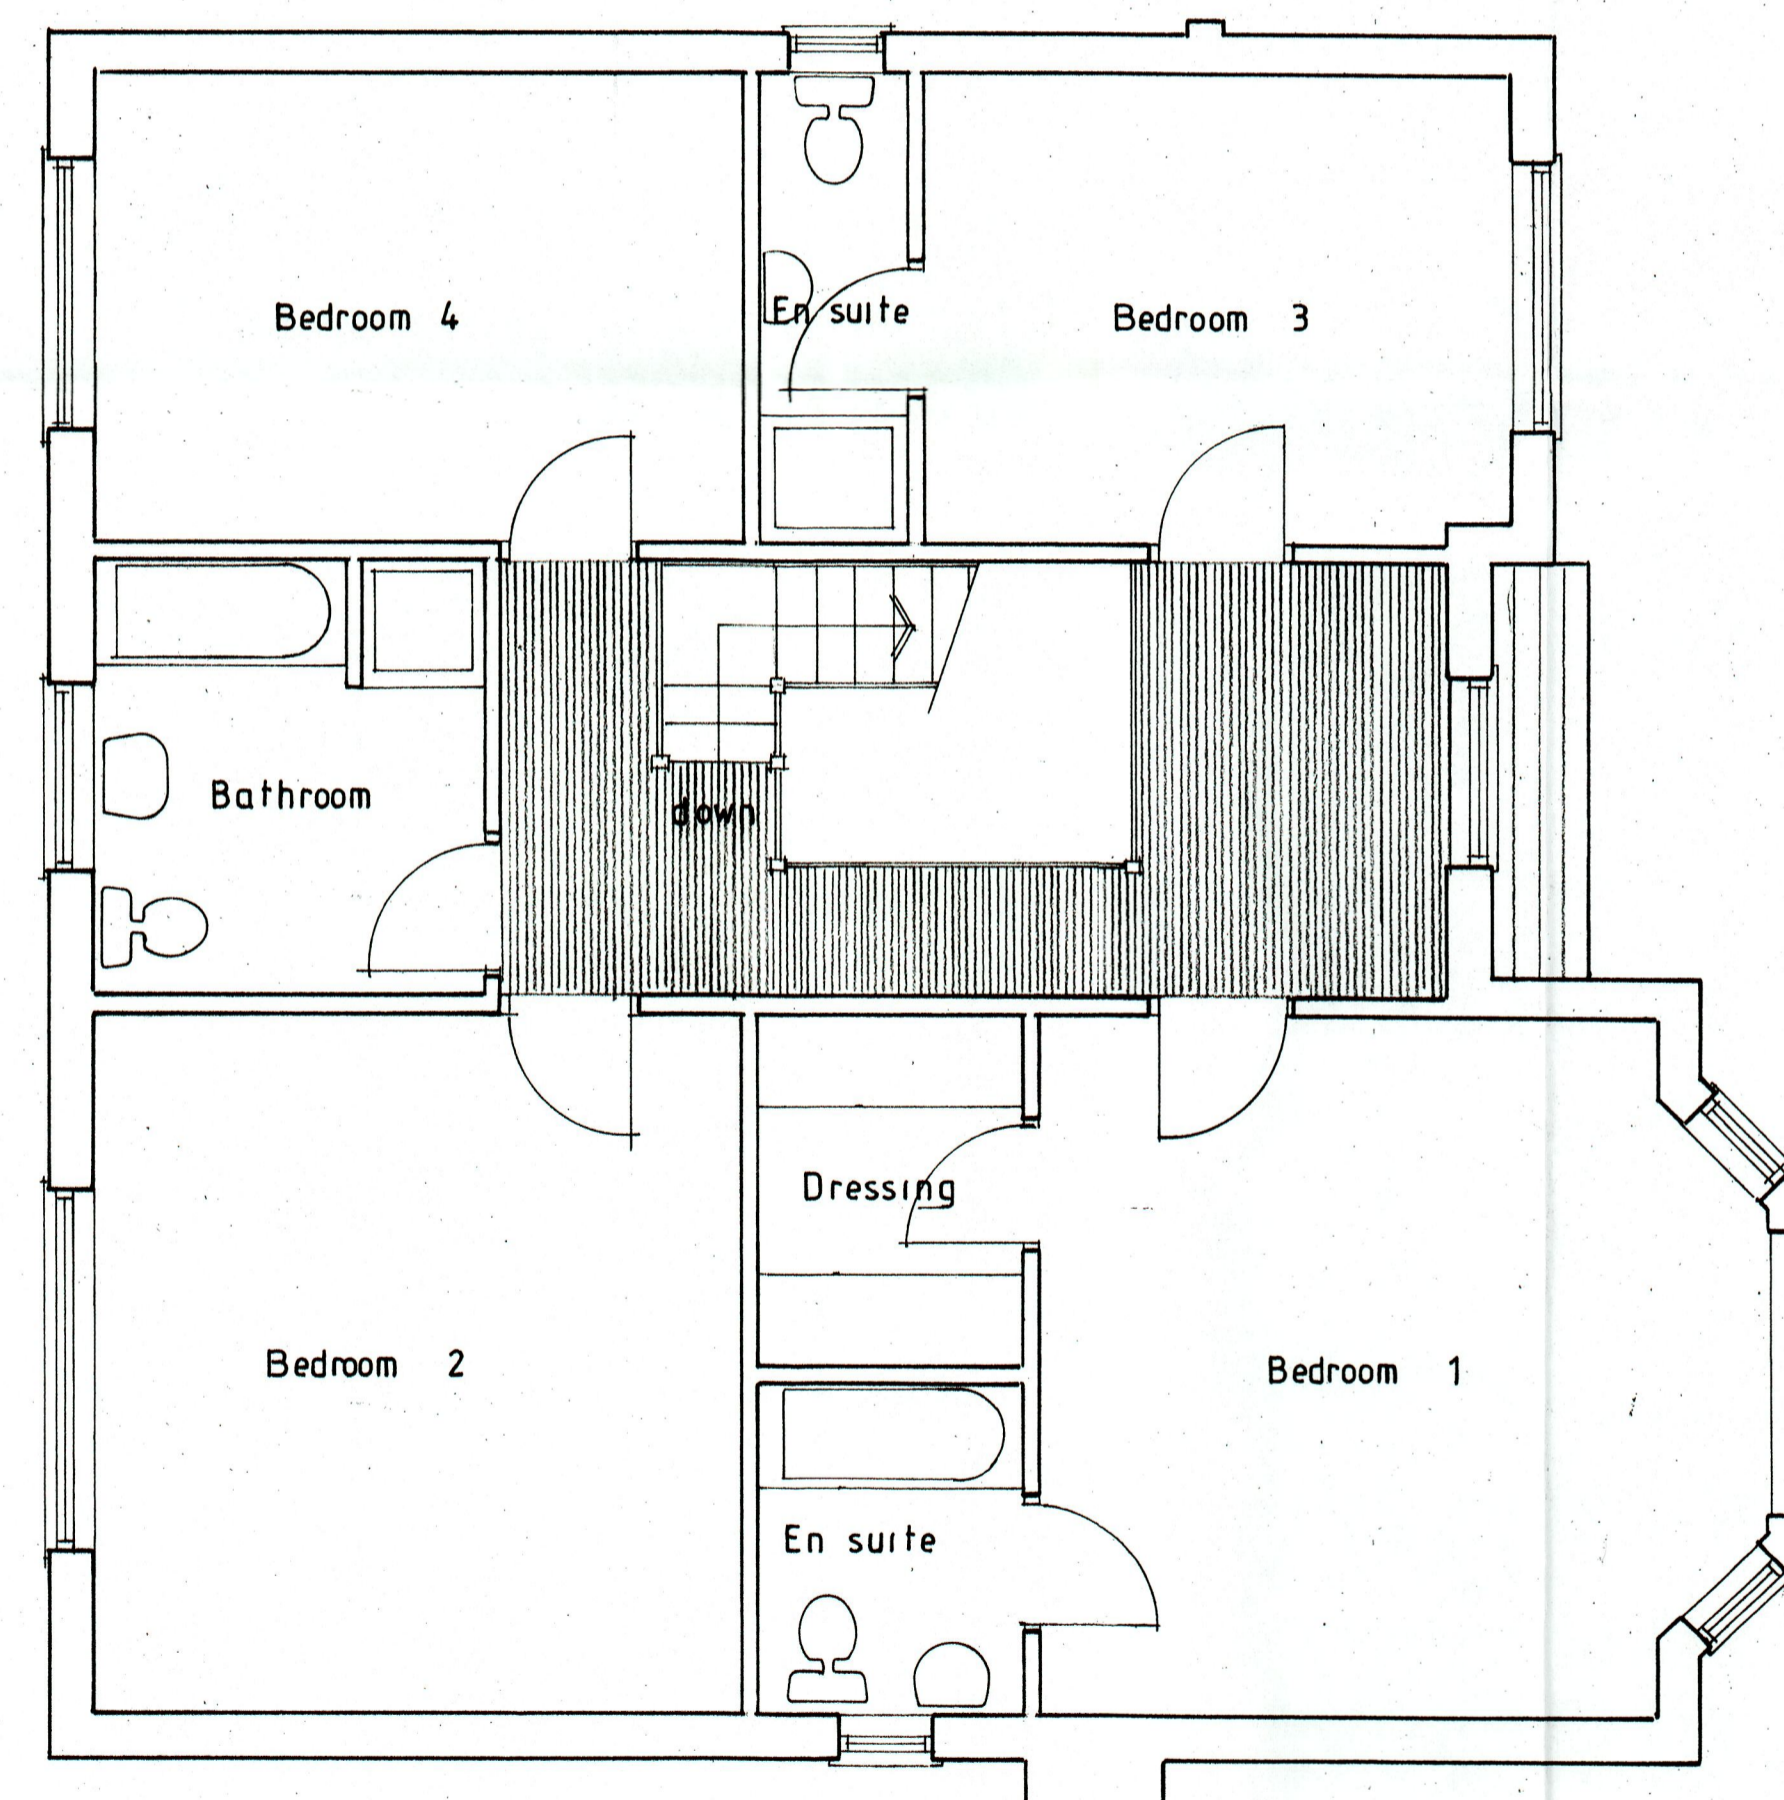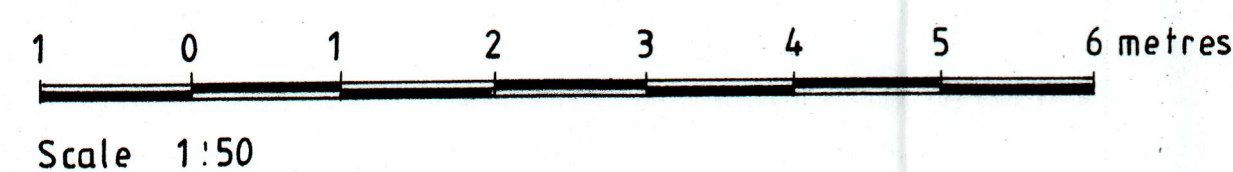

FIRST FLOOR PLAN

PROPOSED DWELLING  
 PLANS AND ELEVATIONS  
 LAND TO REAR OF  
 343 MINSTER ROAD  
 MINSTER  
 ISLE OF SHEPPEY

Mr. L.Halsey.

MICHAEL GITTINGS ASSOCIATES  
 CHARTERED ARCHITECTS  
 14 VALE ROAD LOOSE  
 MAIDSTONE 01622 747175

Scale 1:50 1:100  
 November 2020 2480 / 2 / -

