




PLAN
AS PROPOSED

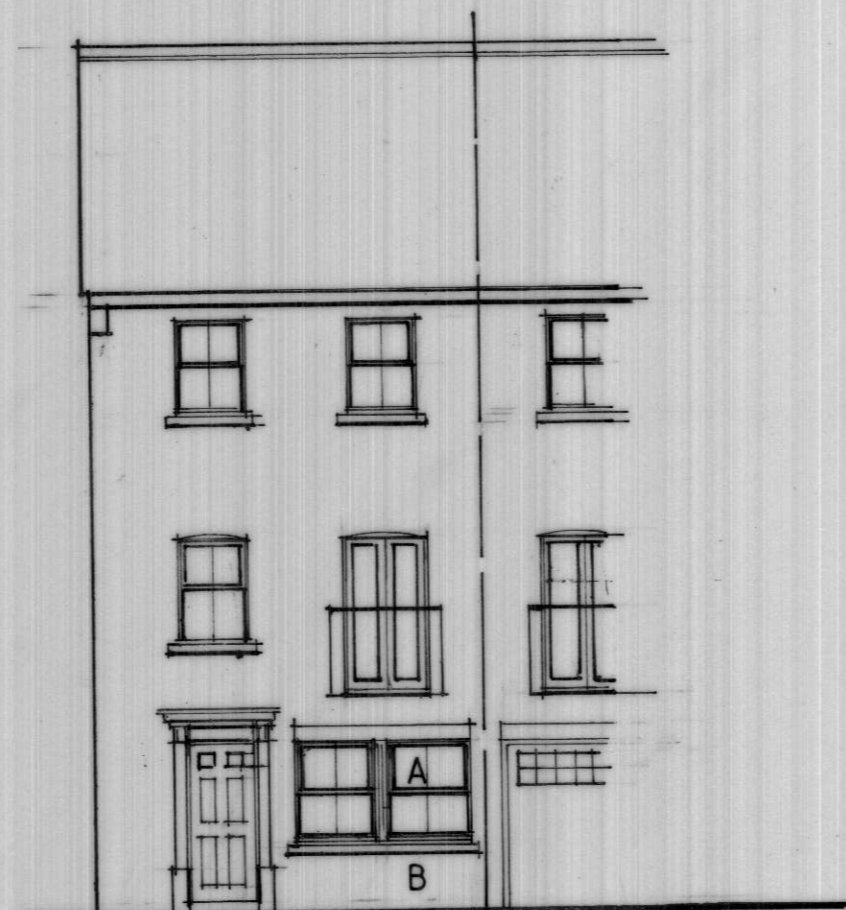

FRONT ELEVATION

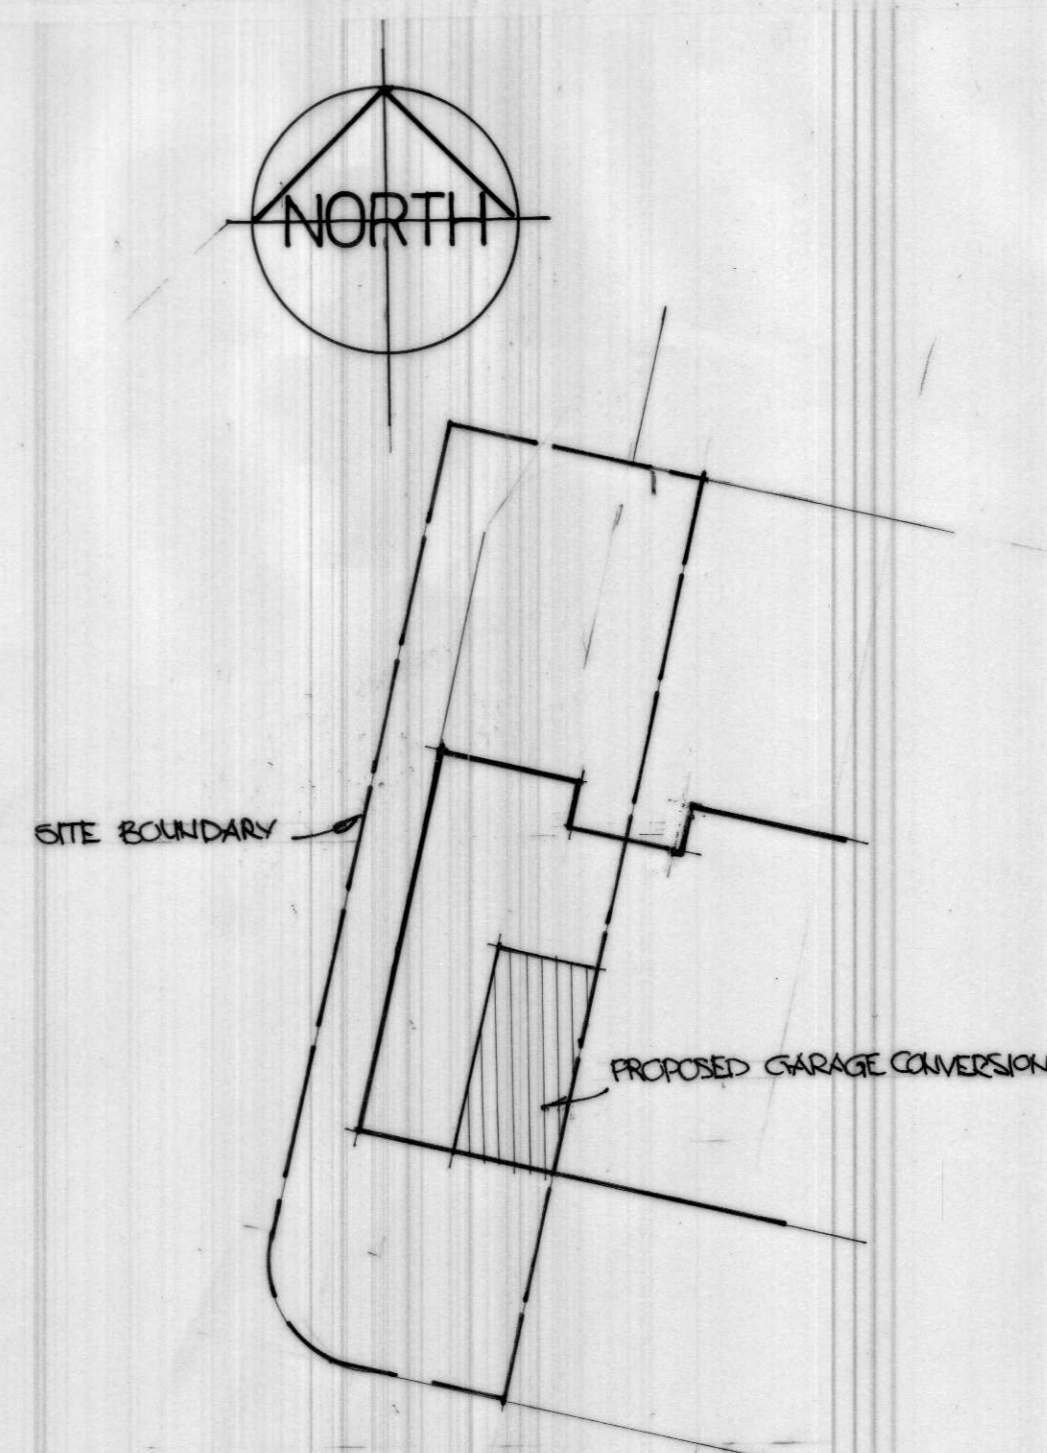

SITE PLAN

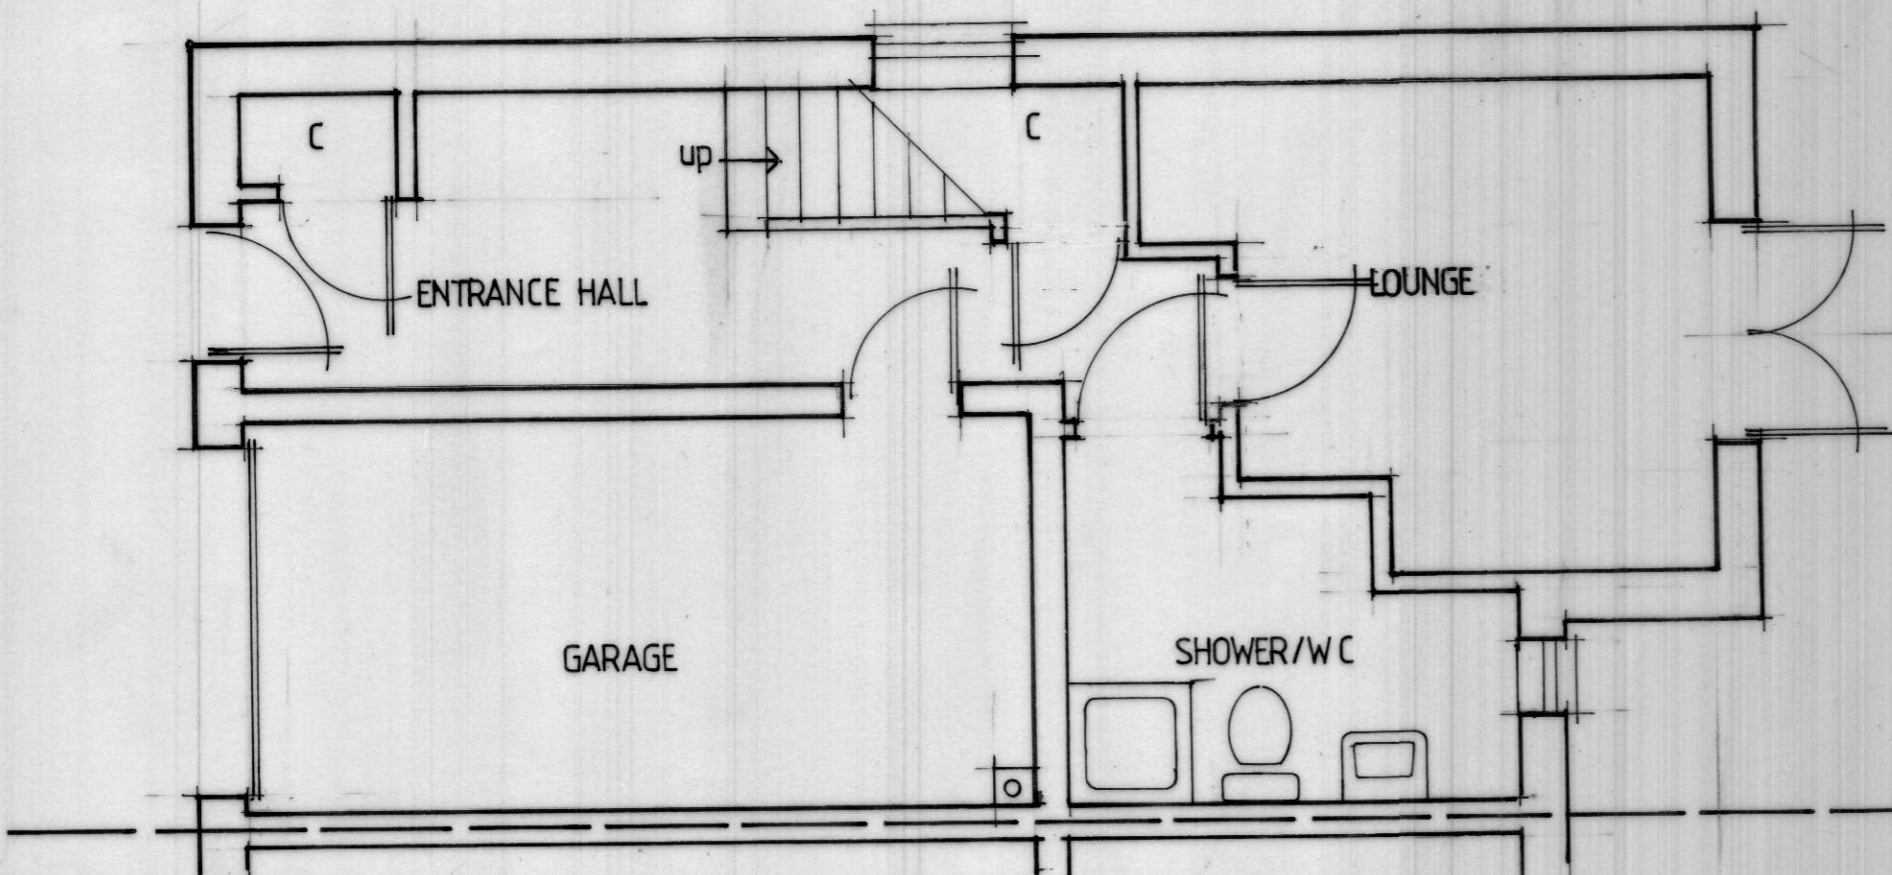

PLAN
AS EXISTING



FRONT ELEVATION

Schedule of Materials

A PAUL BALANCED SASH WINDOWS TO MATCH EXISTING WITH RECONSTRUCTED STONE SUP-SILLS.
B FACING BRICKWORK TO MATCH EXISTING.

Scale Bar



Client
Roxanne Sheppard
Project/Site
Proposed garage conversion at
30 Carnation Crescent
Sittingbourne Kent

Drawing Title
Plans and Elevations

Date December 2020

Scale 150 1100 1200

Drawing N° 2892/1A