



GROUND FLOOR 1:50

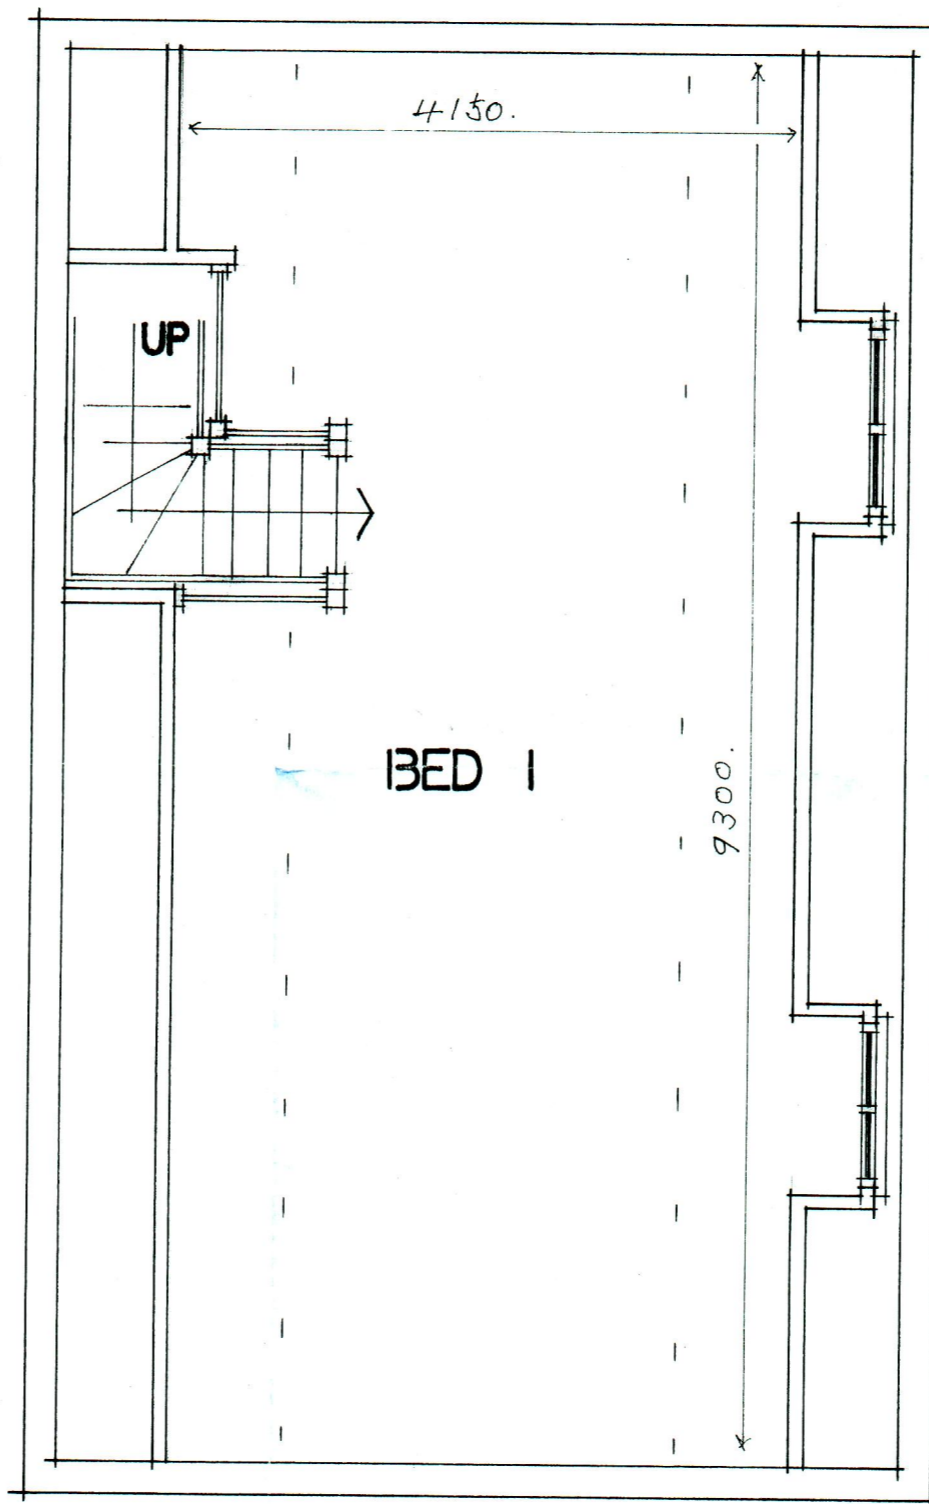

FIRST FLOOR 1:50

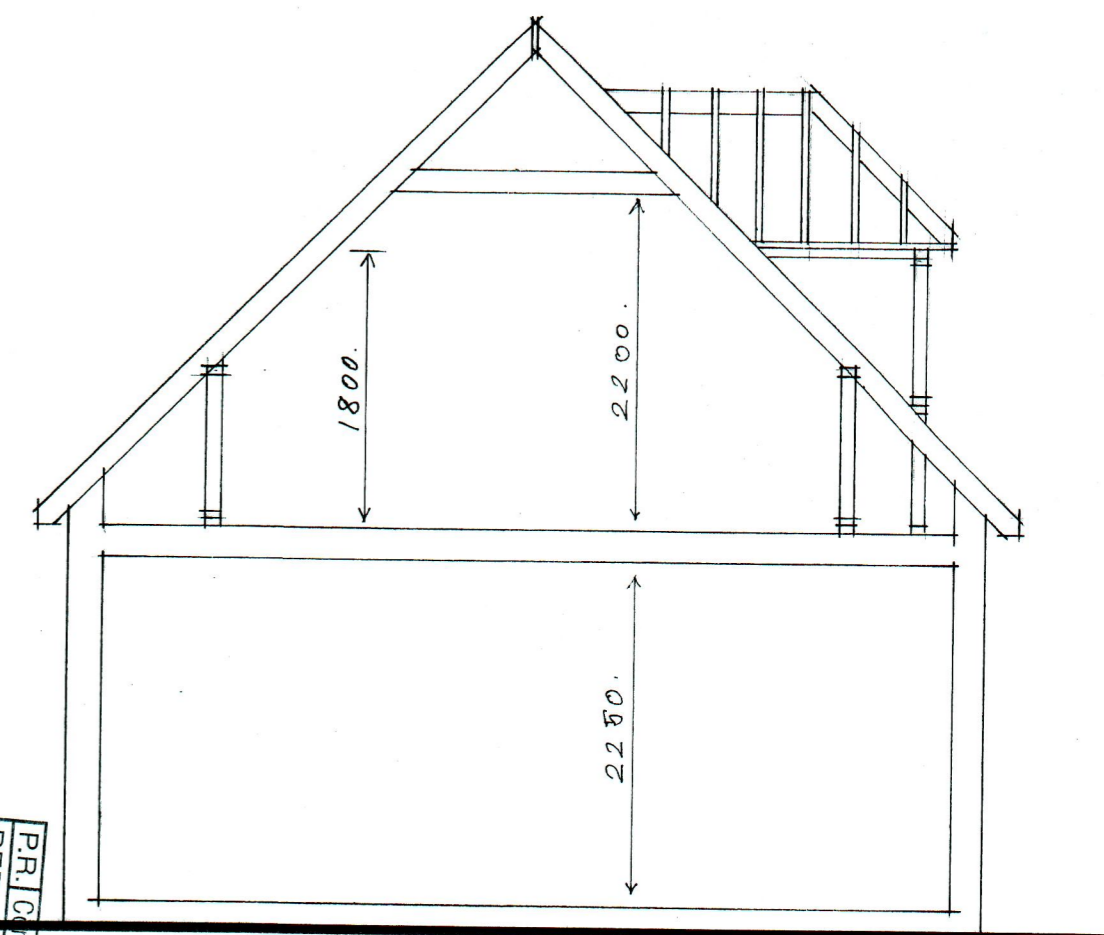

SECTION 1:50

P.R.I.C. response? []
 REF: 11 DEC 2020 []
 CHO DET. 5 []
 DRAWER []

FLOOR PLANS AND SECTION PROPOSED.

1:50 1 2 3 4 5

PROJECT.

3 BRICK CHASE
 MINSTER - ON - SEA
 SHEPPEY
 KENT.
 ME12 2HP.

CLIENT.

CYRUS LOGHMANI.

PROPOSED TITLE.

EXTEND AND REFURBISH
 EXISTING DOUBLE GARAGE
 INTO ANNEX STYLE OUT
 BUILDING.

SCALE. 1:50 AI

DRAWN BY: S. CHAMBERLAIN.
 01795 876 412 07711 848 334

DATE. DECEMBER 2020.

DRAWING N°. DC/613.

E: DAVEDEVADESIGN @ GMAIL . COM