
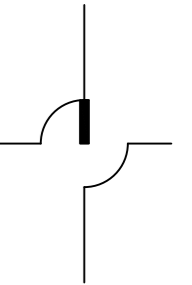



Site Plan (Scale 1:200)

 

<table border="1"> <thead> <tr> <th>Rev</th> <th>Date</th> <th>Description</th> </tr> </thead> <tbody> <tr> <td> </td> <td> </td> <td> </td> </tr> </tbody> </table>	Rev	Date	Description				<p>APX ARCHITECTURE</p>  <p><small>Kemp House, 160 City Road, London, EC1V 2NX</small></p>	<p>Client / Project Proposed Extension & Alterations 21 Bobbing Hill Sittingbourne Kent. ME9 8NY</p>	<table border="1"> <tr> <td colspan="2">Drawing Description Proposed Site Plan</td> </tr> <tr> <td>Scale 1:200 @ A3</td> <td>Date January 2021</td> </tr> <tr> <td>Drawing Number 20_123_03</td> <td>Revision</td> </tr> </table>	Drawing Description Proposed Site Plan		Scale 1:200 @ A3	Date January 2021	Drawing Number 20_123_03	Revision
Rev	Date	Description													
Drawing Description Proposed Site Plan															
Scale 1:200 @ A3	Date January 2021														
Drawing Number 20_123_03	Revision														