




Block Plan (Scale 1:200) 0 5 10 15 20

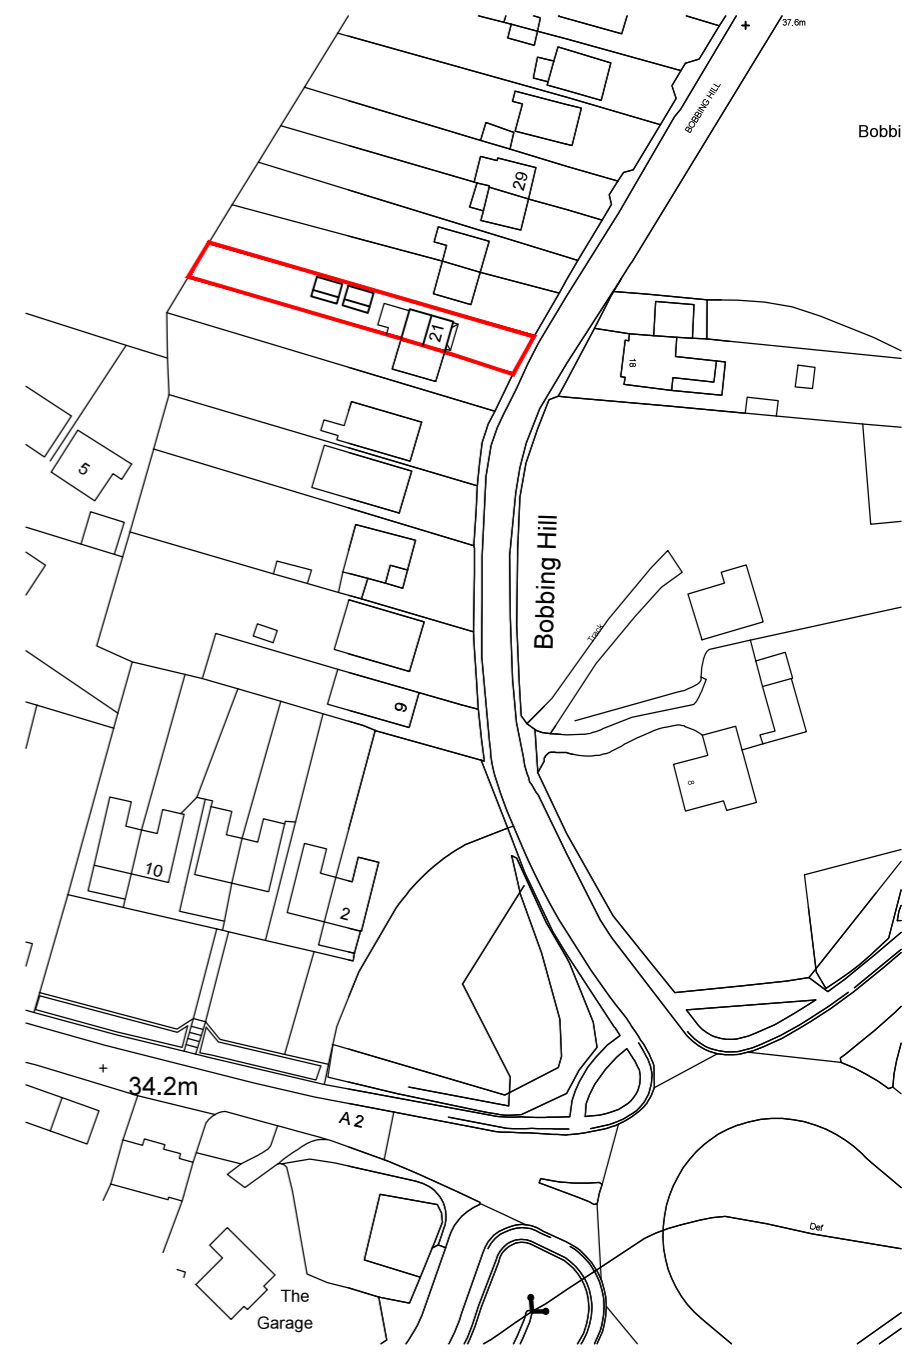

Location Plan (Scale 1:1250) 0 50 100

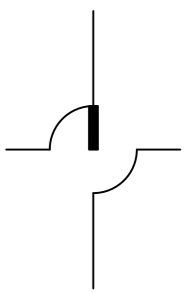

Rev	Date	Description

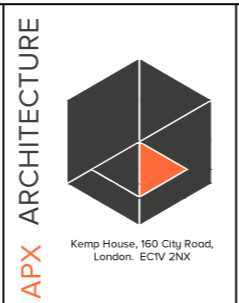

Client / Project
 Proposed Extension & Alterations
 21 Bobbing Hill
 Sittingbourne
 Kent. ME9 8NY

Drawing Description
 Existing Location & Site Plans

Scale
 1:1250 & 1:200 @ A3

Drawing Number
 20_123_01

Date
 January 2021

Revision