


01 Existing SW Elevation
Scale 1:100


02 Existing NE Elevation
Scale 1:100

03 Existing NW Elevation
Scale 1:100


04 Existing SE Elevation
Scale 1:100

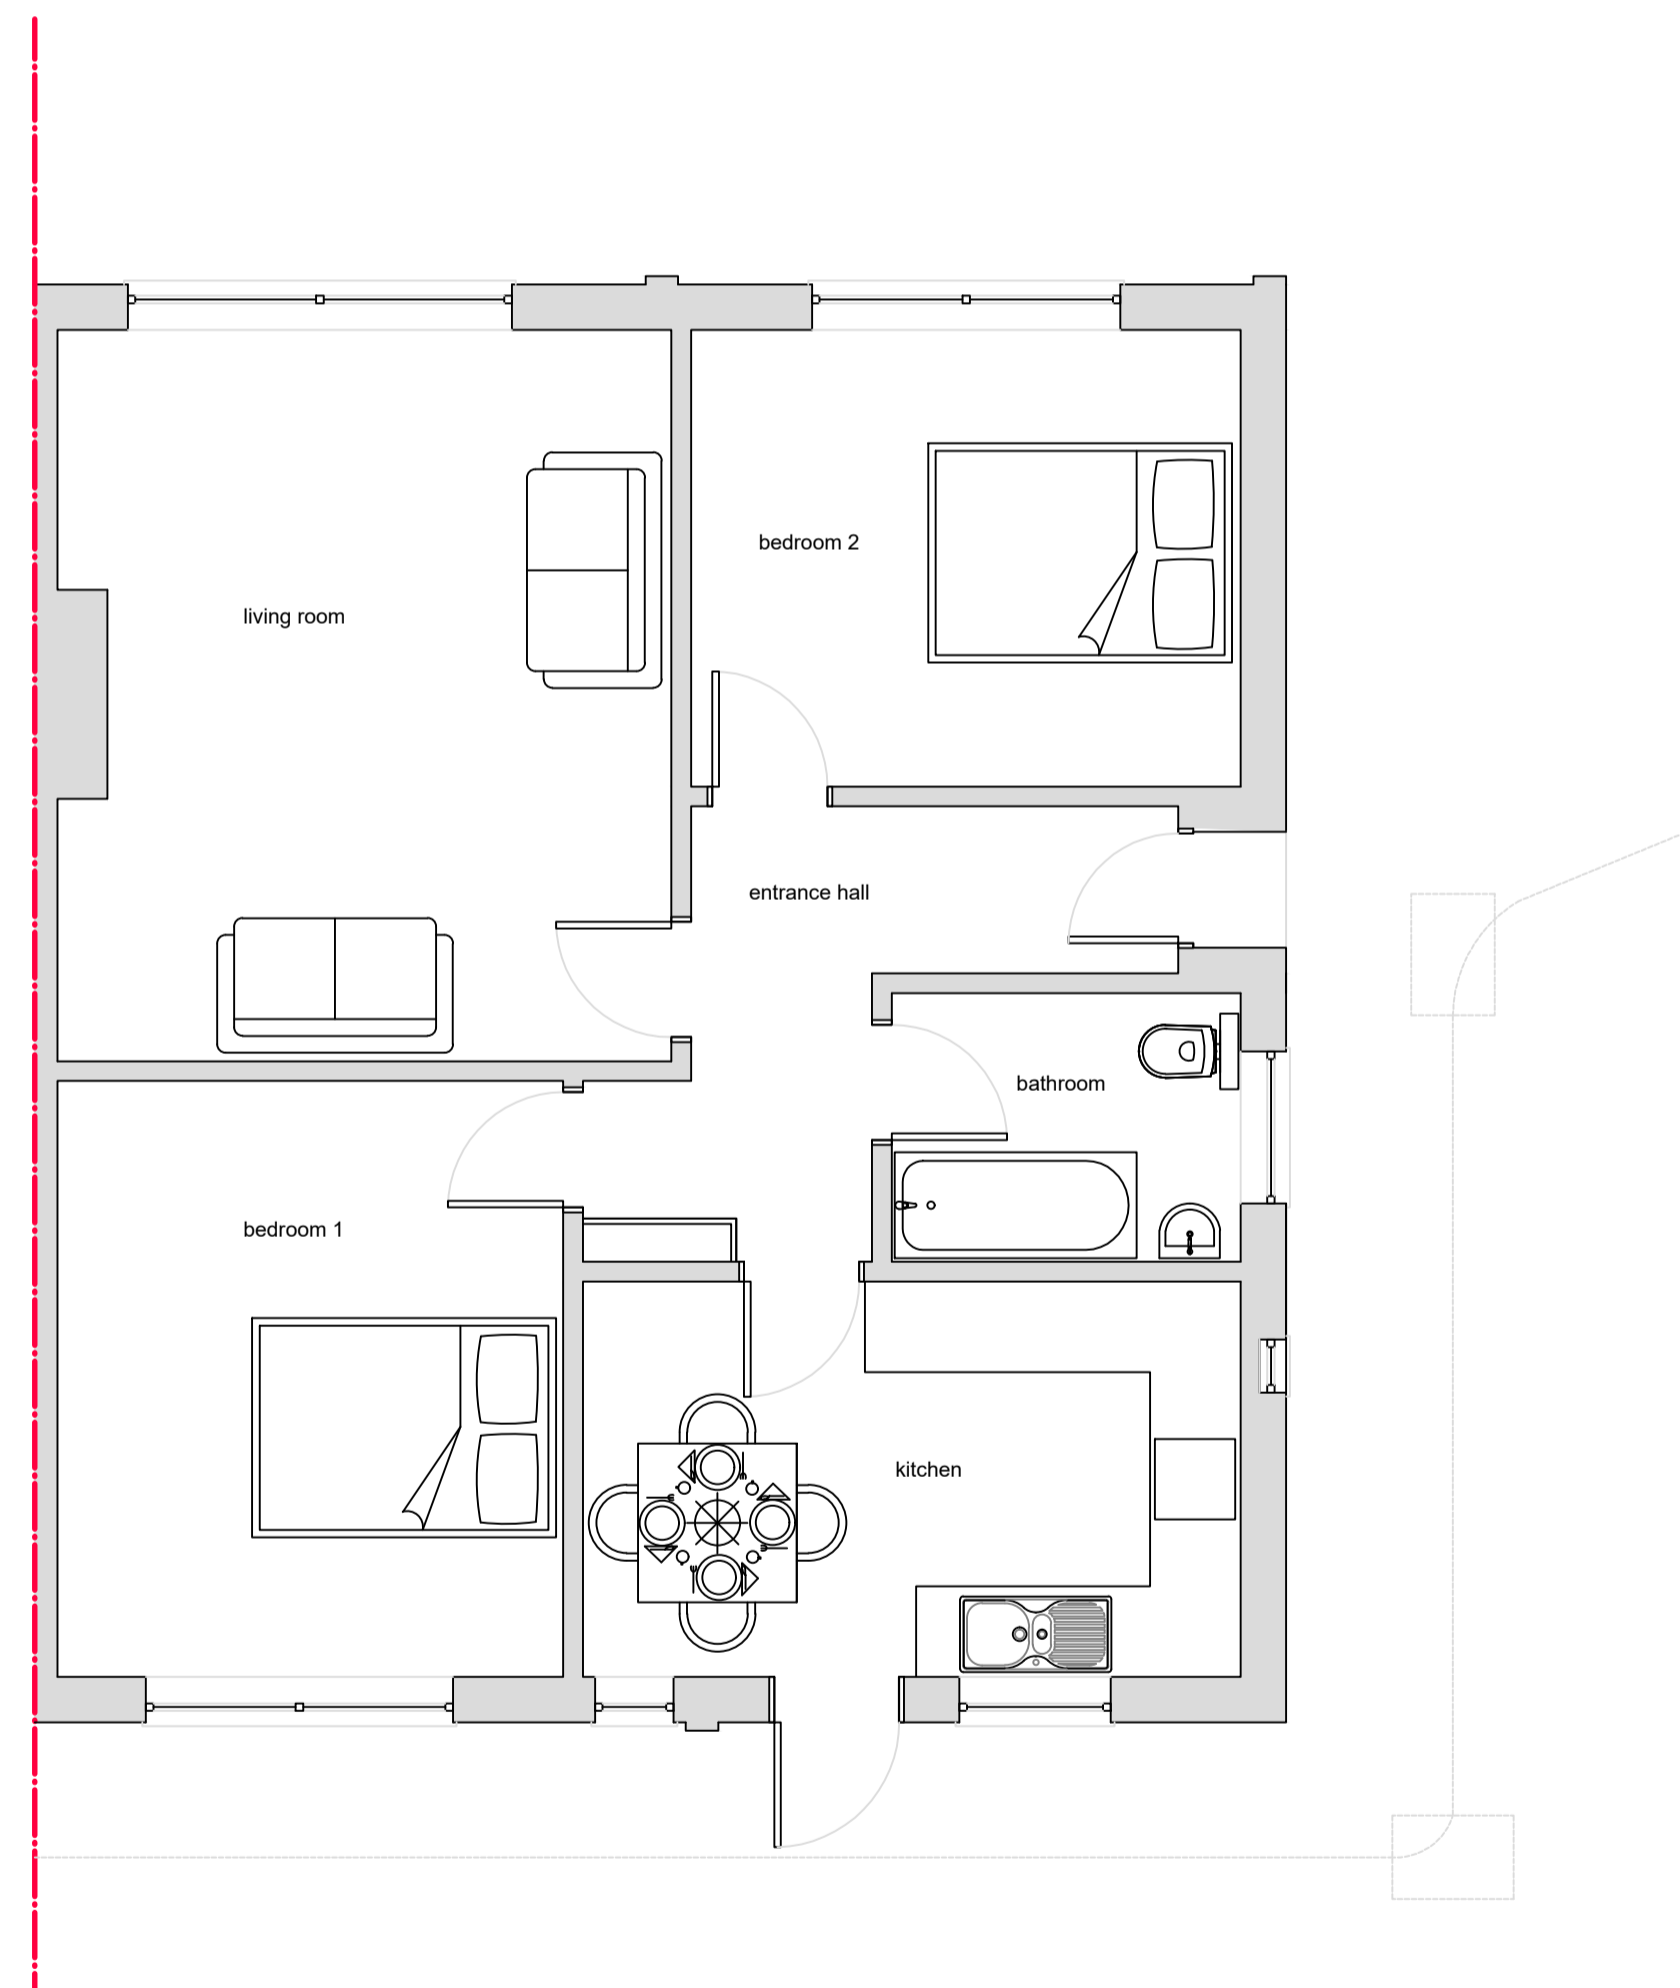

06 Existing Ground Floor Plan
Scale 1:50

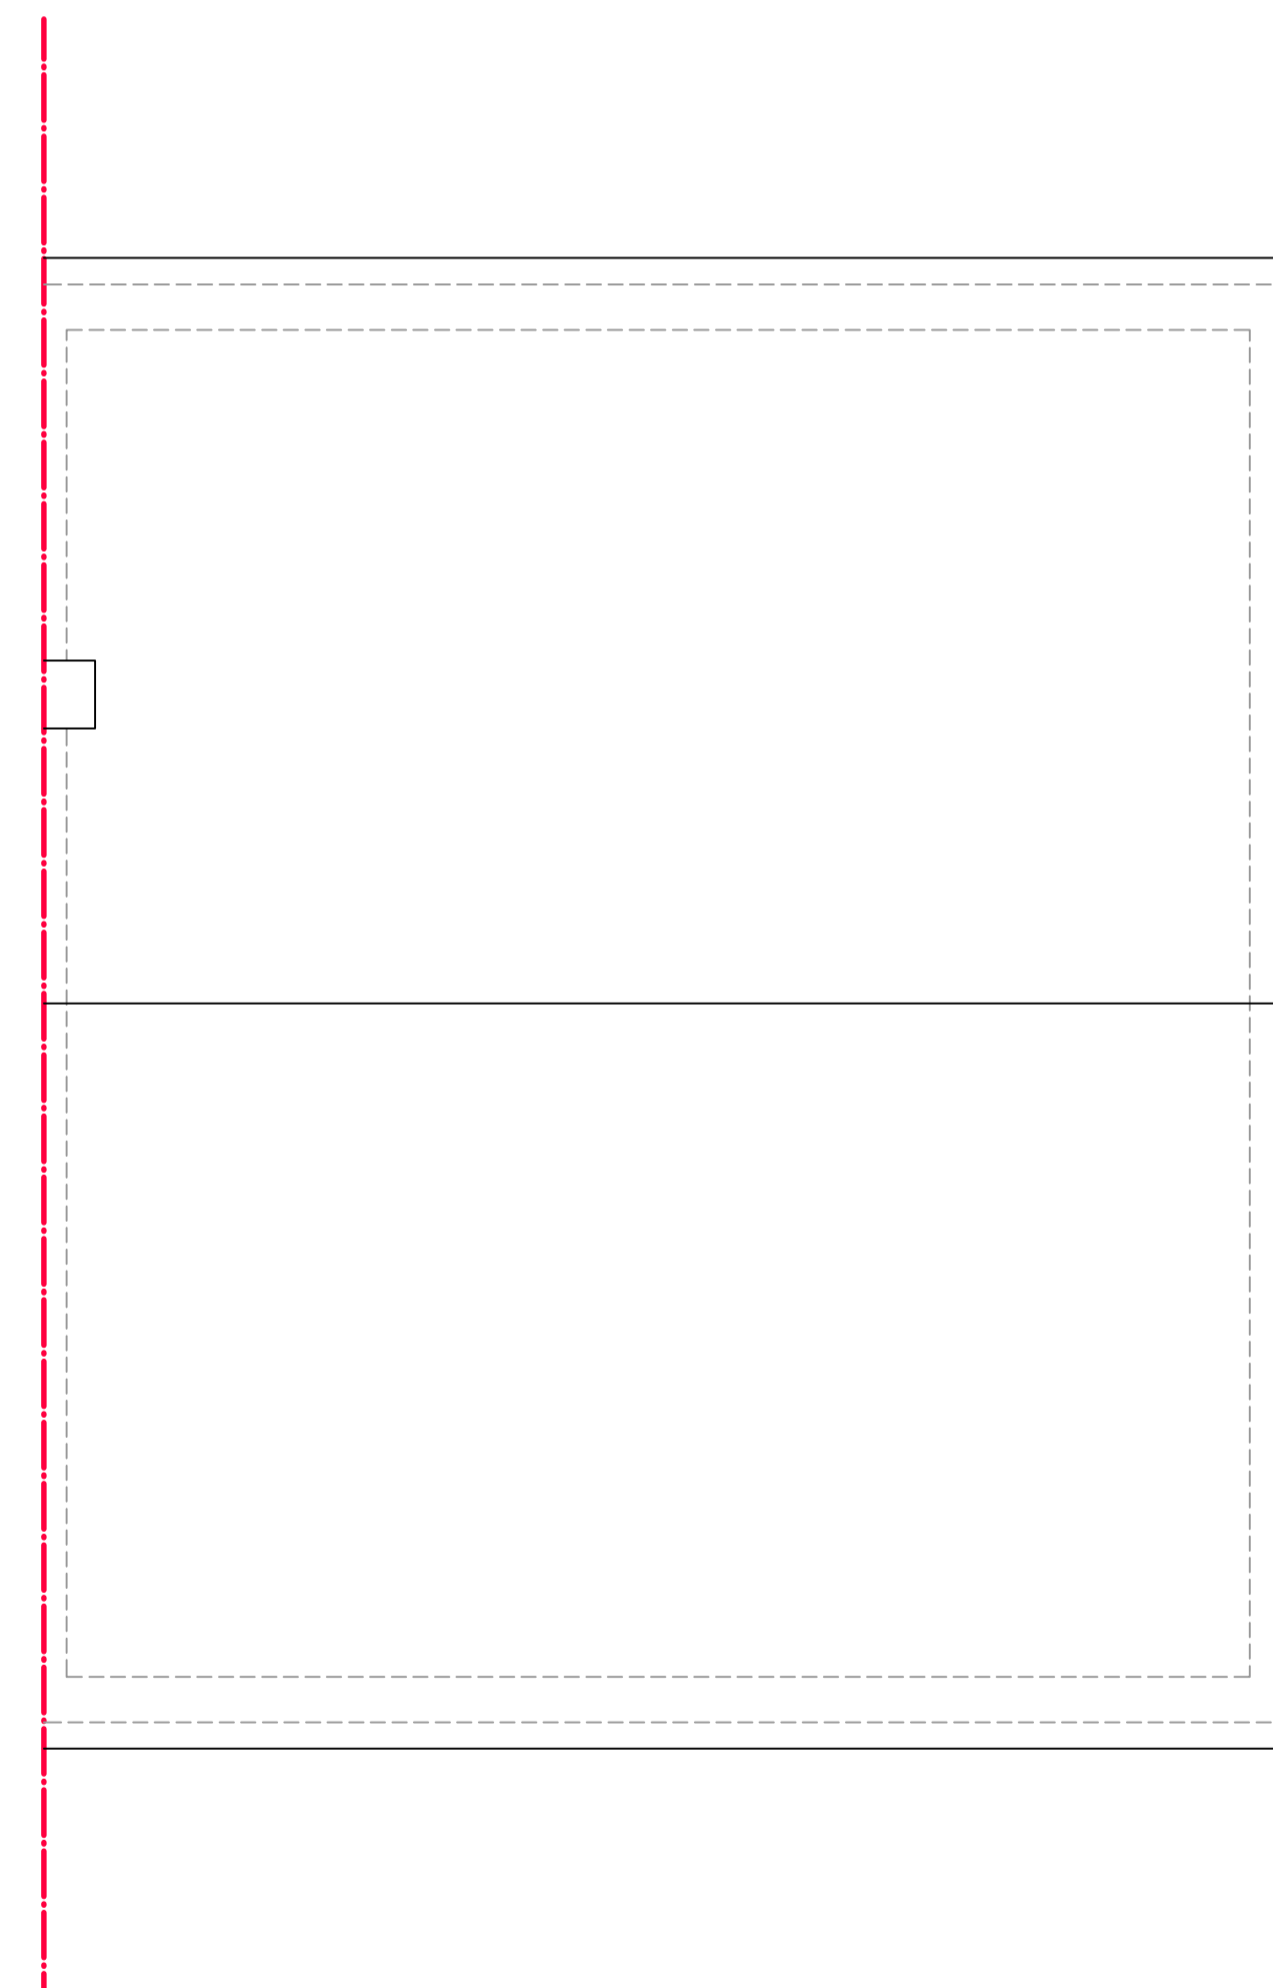

07 Existing Roof Plan
Scale 1:50

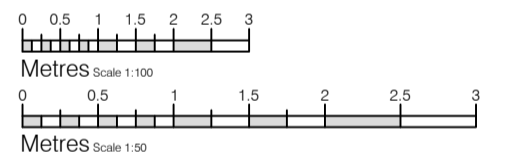

Notice
The responsibility for setting-out of site and buildings rest solely with the contractors
Drawings to be read in conjunction with Structural Engineers drawings
Report immediately to the Architect any apparent discrepancies

Rev Date Initial Notes
Client
Hensman
Project
Zandweg, Mutton Lane, Ospringe, Kent, ME13 8UH

Drawing Title
Existing Floor Plans and Elevations

Drawn	Paper Size	Scale	Date
RT	A1	1:50, 1:100	Feb 21
Project No.	Drawing No.	Rev	
20/0076	PL01	B	



Kent - London - South East
(e) info@JAT-Surv.com
(w) www.JAT-Surv.com
(m) 07540 651867
(t) 01795 536840