


- Proposed dormers
1. 50% depth of roof slope
 2. Square proportions
 3. Pitched roof
 4. Tiles to match existing roof

In accordance with Swale Borough Council's 'Designing an Extension' guidance document for households

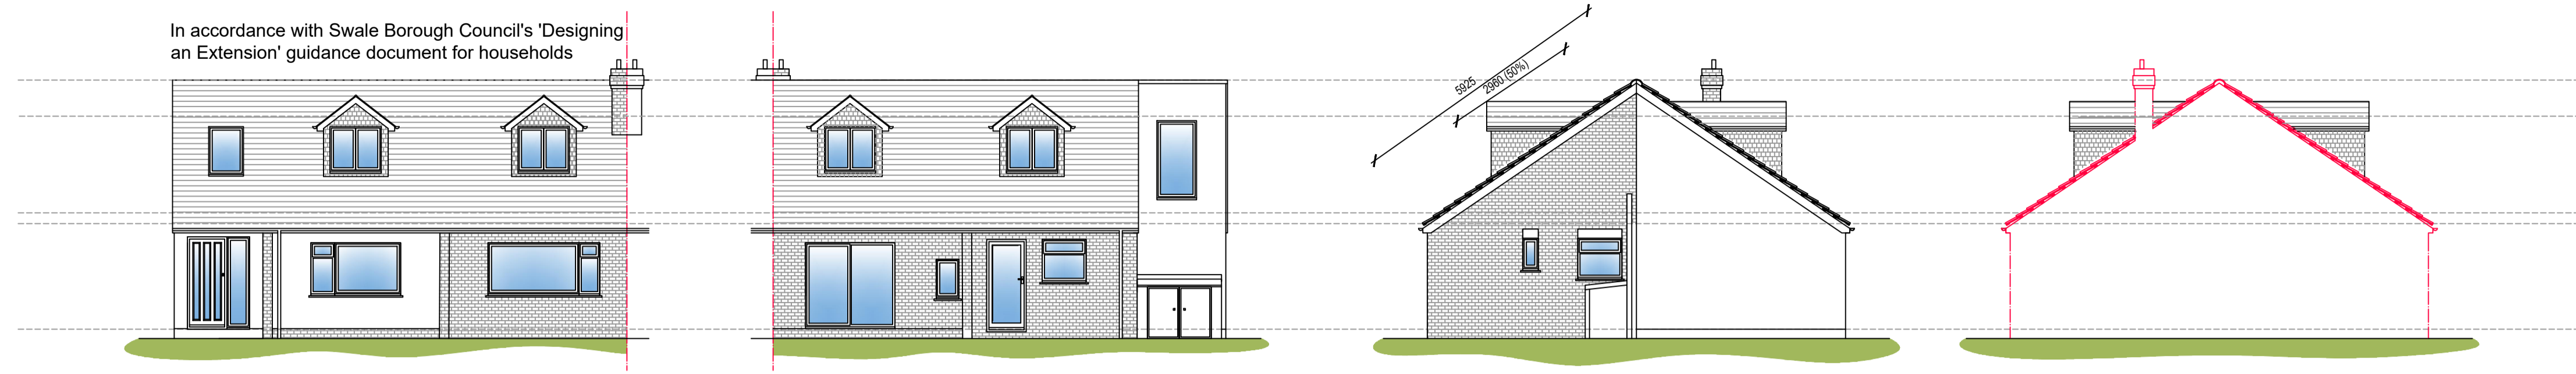


01 Proposed SW Elevation
Scale 1:100


02 Proposed NE Elevation
Scale 1:100

03 Proposed NW Elevation
Scale 1:100


04 Proposed SE Elevation
Scale 1:100

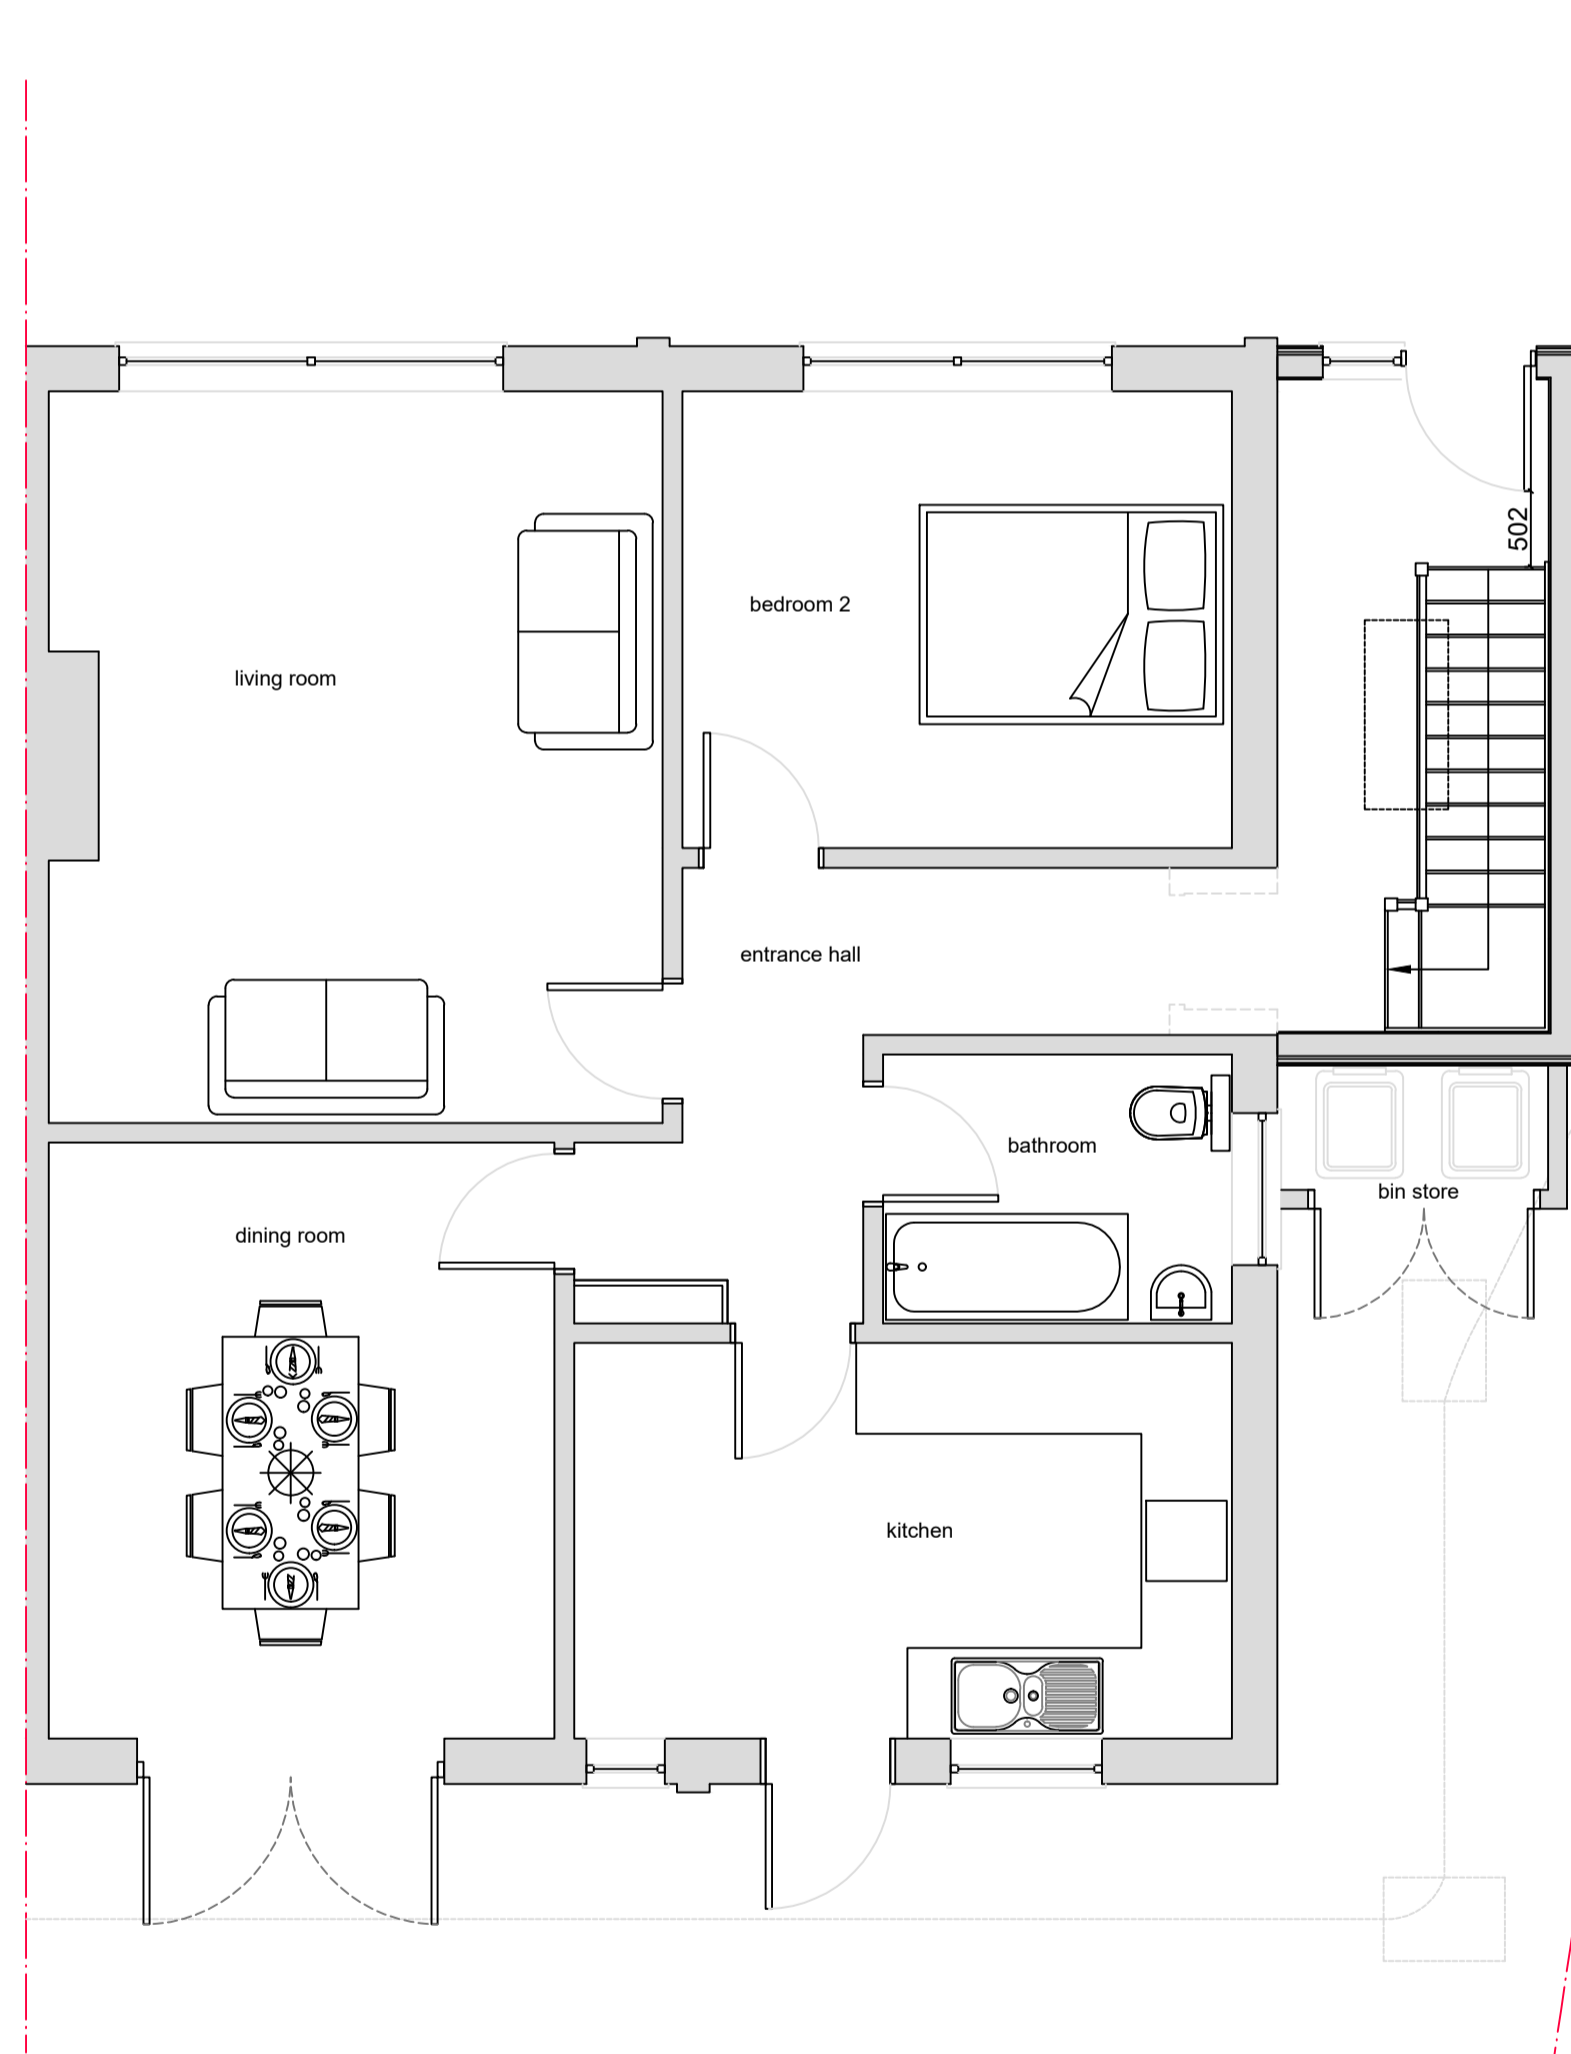


06 Proposed Ground Floor Plan
Scale 1:50

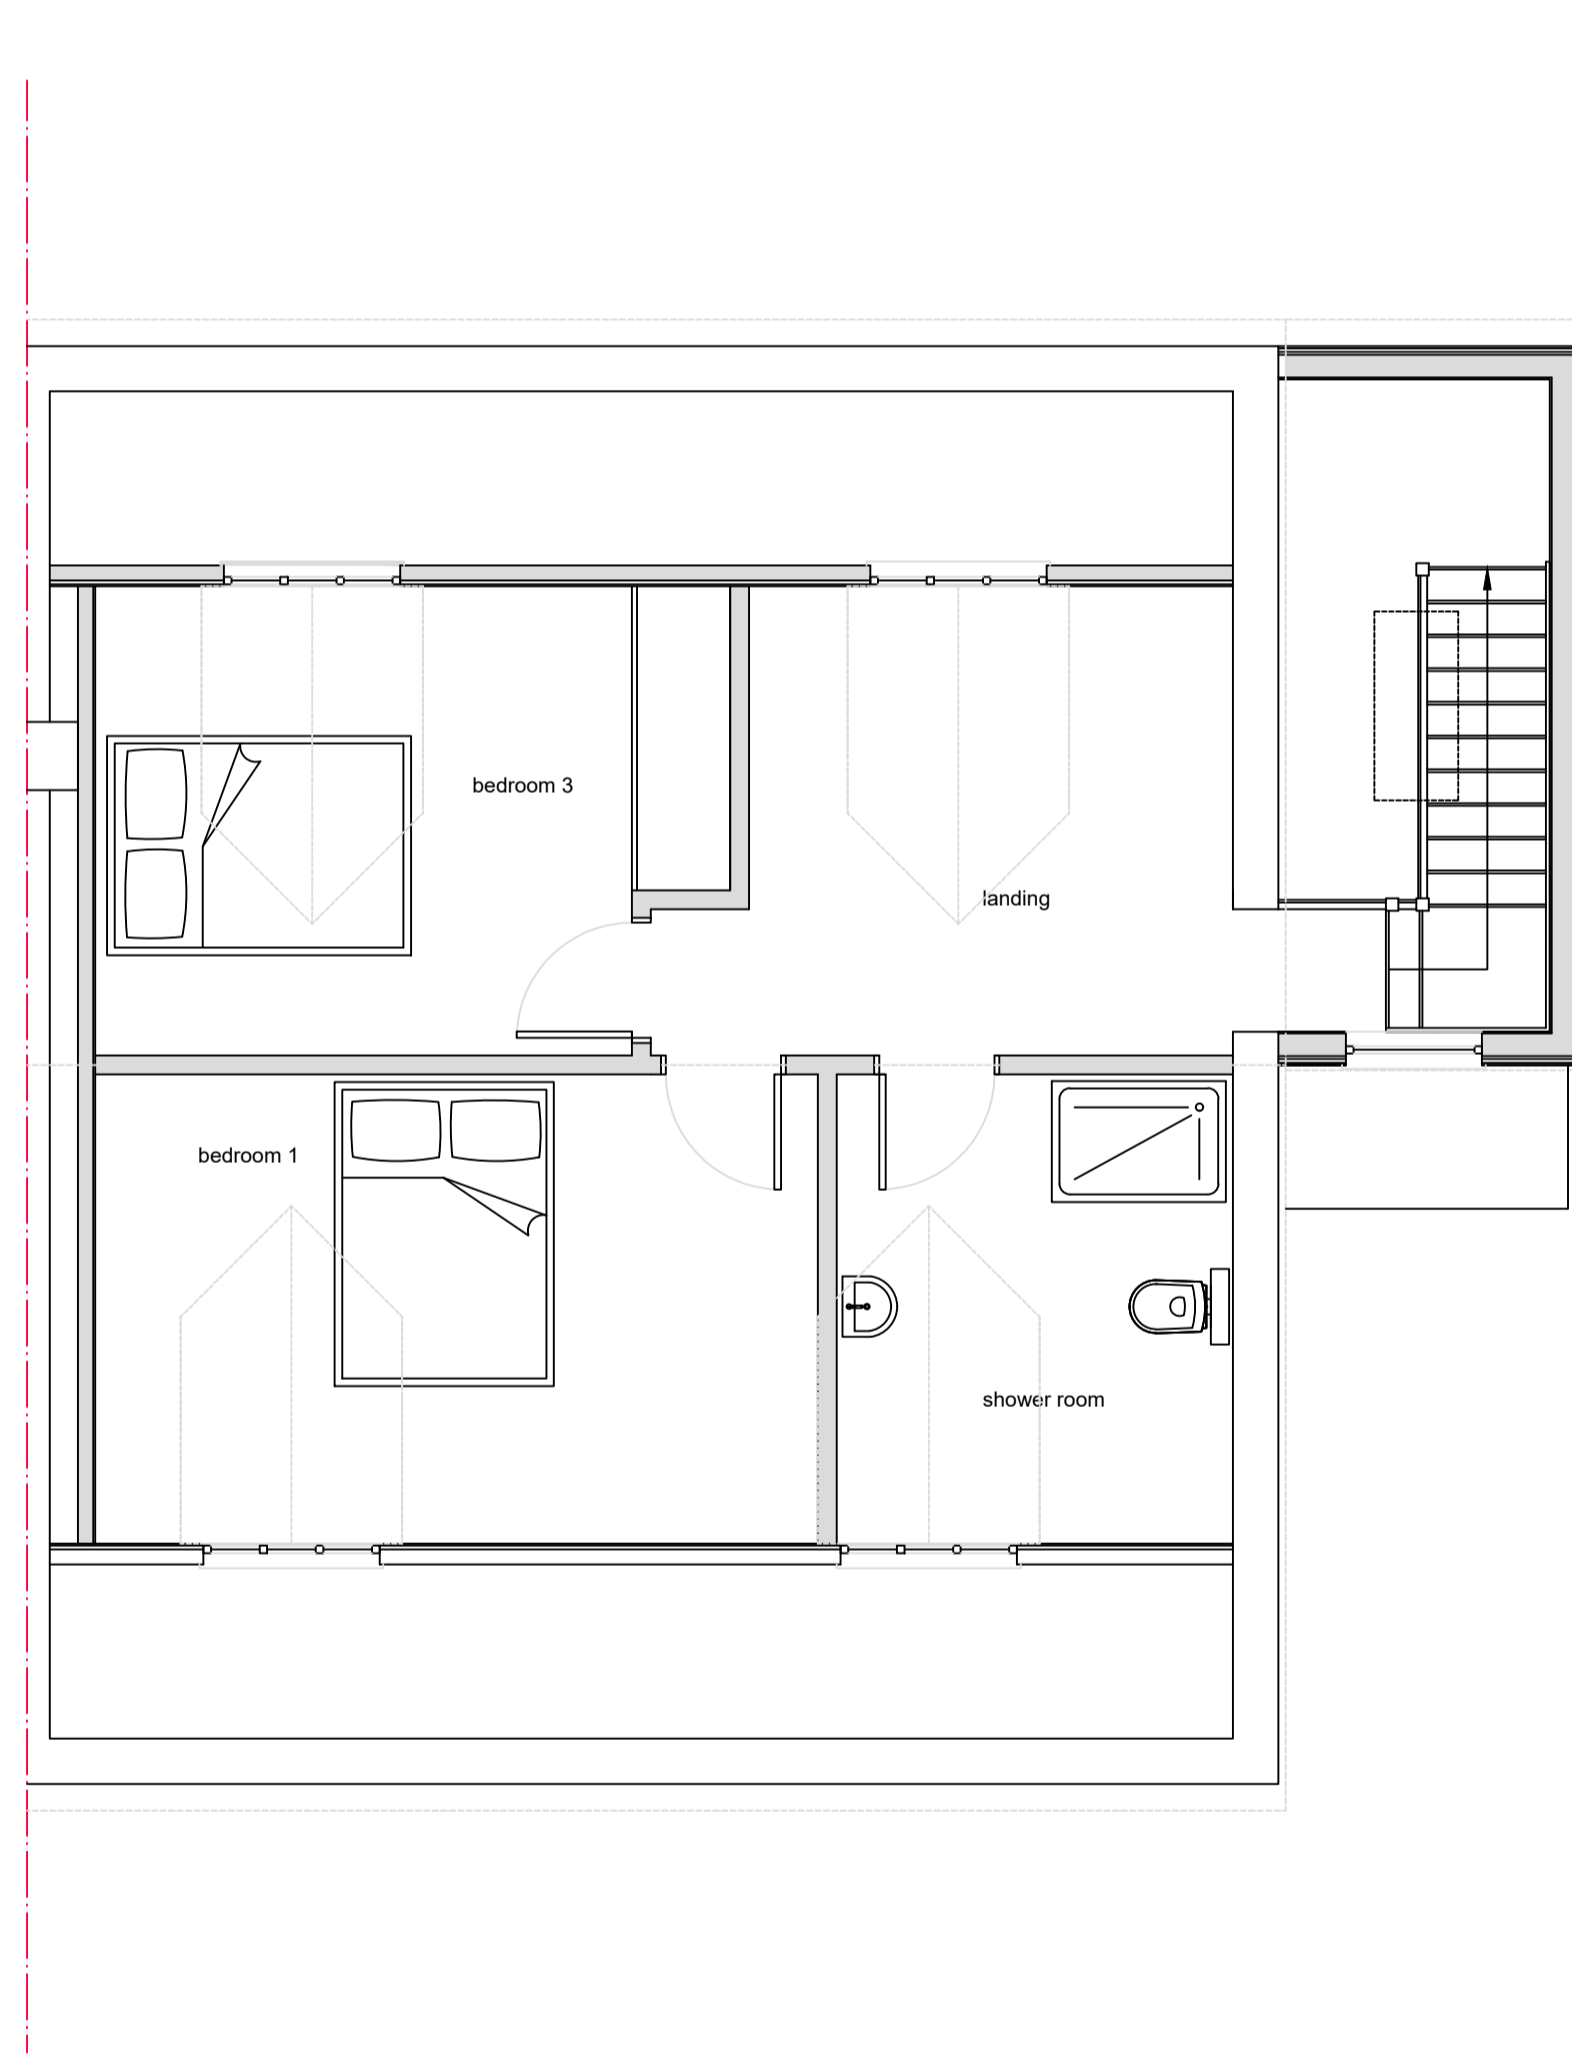

07 Proposed Ground Floor Plan
Scale 1:50

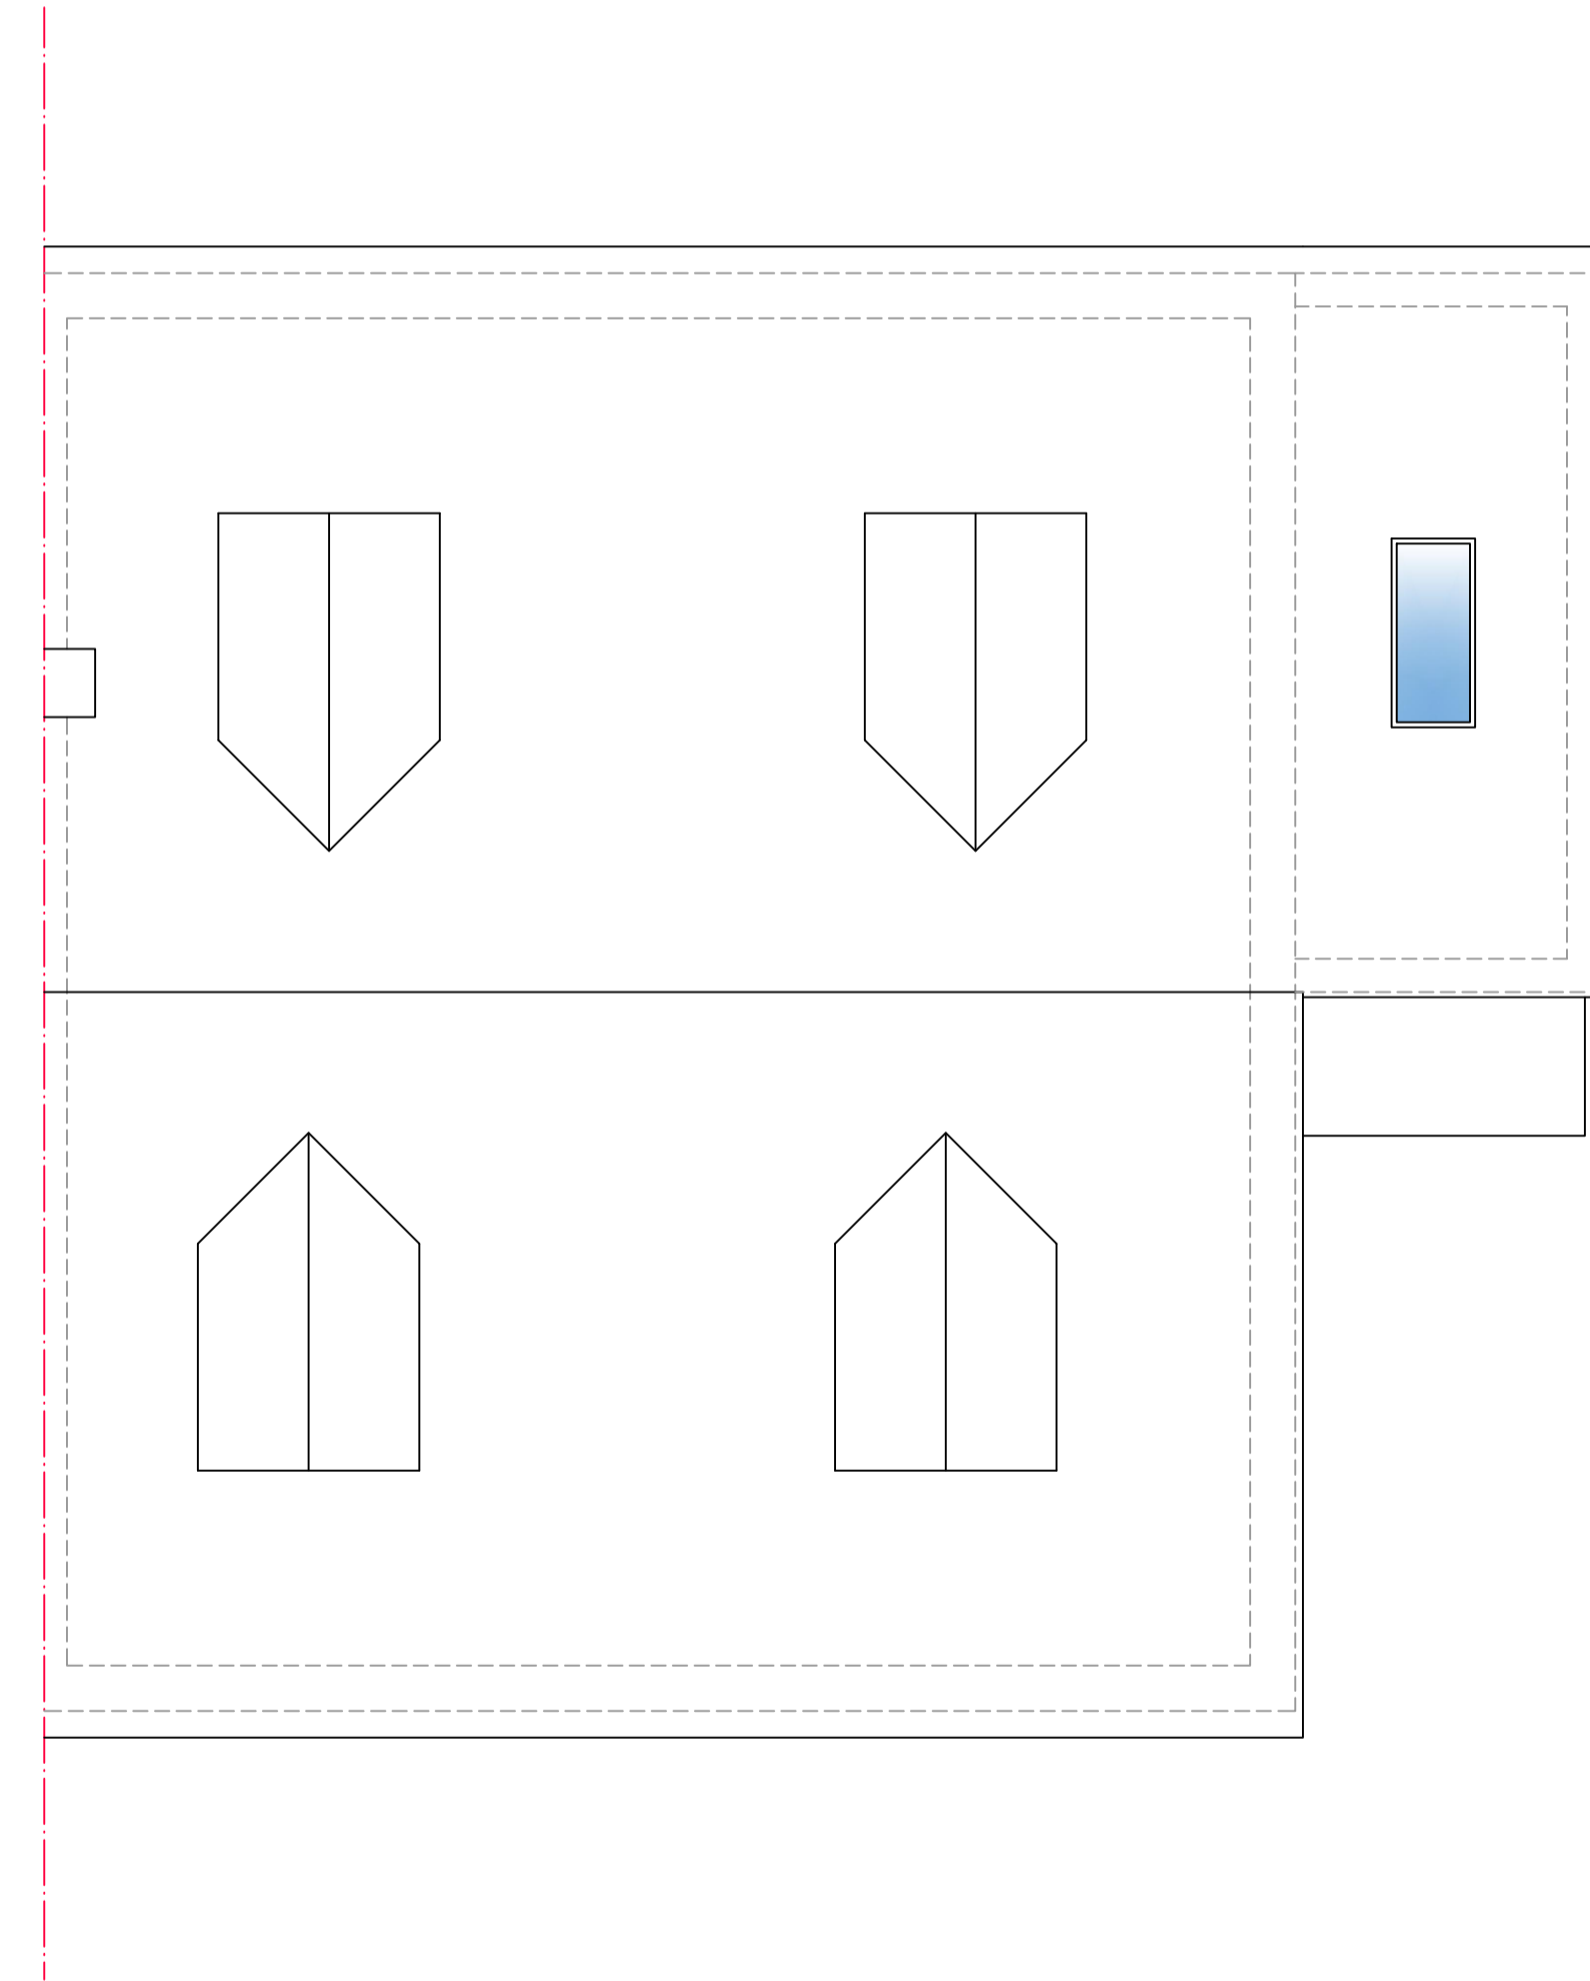

08 Proposed Roof Plan
Scale 1:50

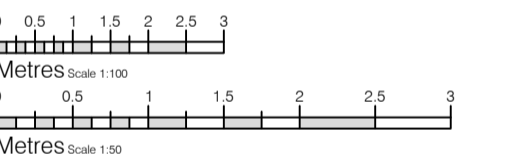

Notice
The responsibility for setting-out of site and buildings rest solely with the contractors
Drawings to be read in conjunction with Structural Engineers drawings
Report immediately to the Architect any apparent discrepancies

AMENDED

Rev Date Initial Notes
Client
Hensman
Project
Zandweg, Mutton Lane, Ospringe, Kent, ME13 8UH
Drawing Title
Proposed Floor Plans and Elevations

Drawn	Paper Size	Scale	Date
RT	A1	1:50, 1:100	Mar 21
Project No.	Drawing No.	Rev	
20/0076	PL02	D	

JAT-Surv
Architectural Services
& Building Surveying

Kent - London - South East
(e) info@JAT-Surv.com
(w) www.JAT-Surv.com
(m) 07540 651867
(t) 01795 536840