
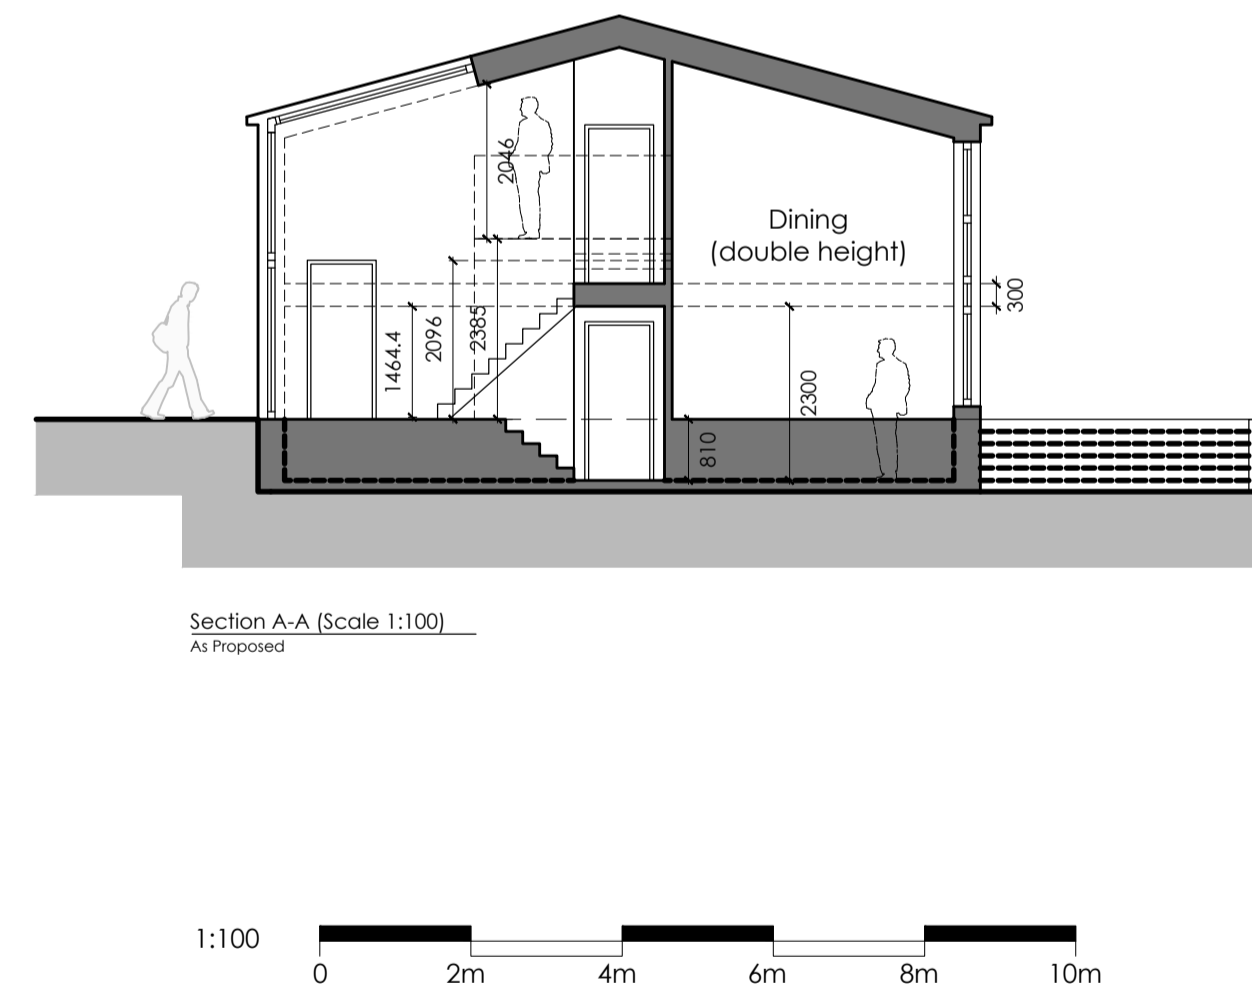


CGI VIEW
North West Elevations As Proposed

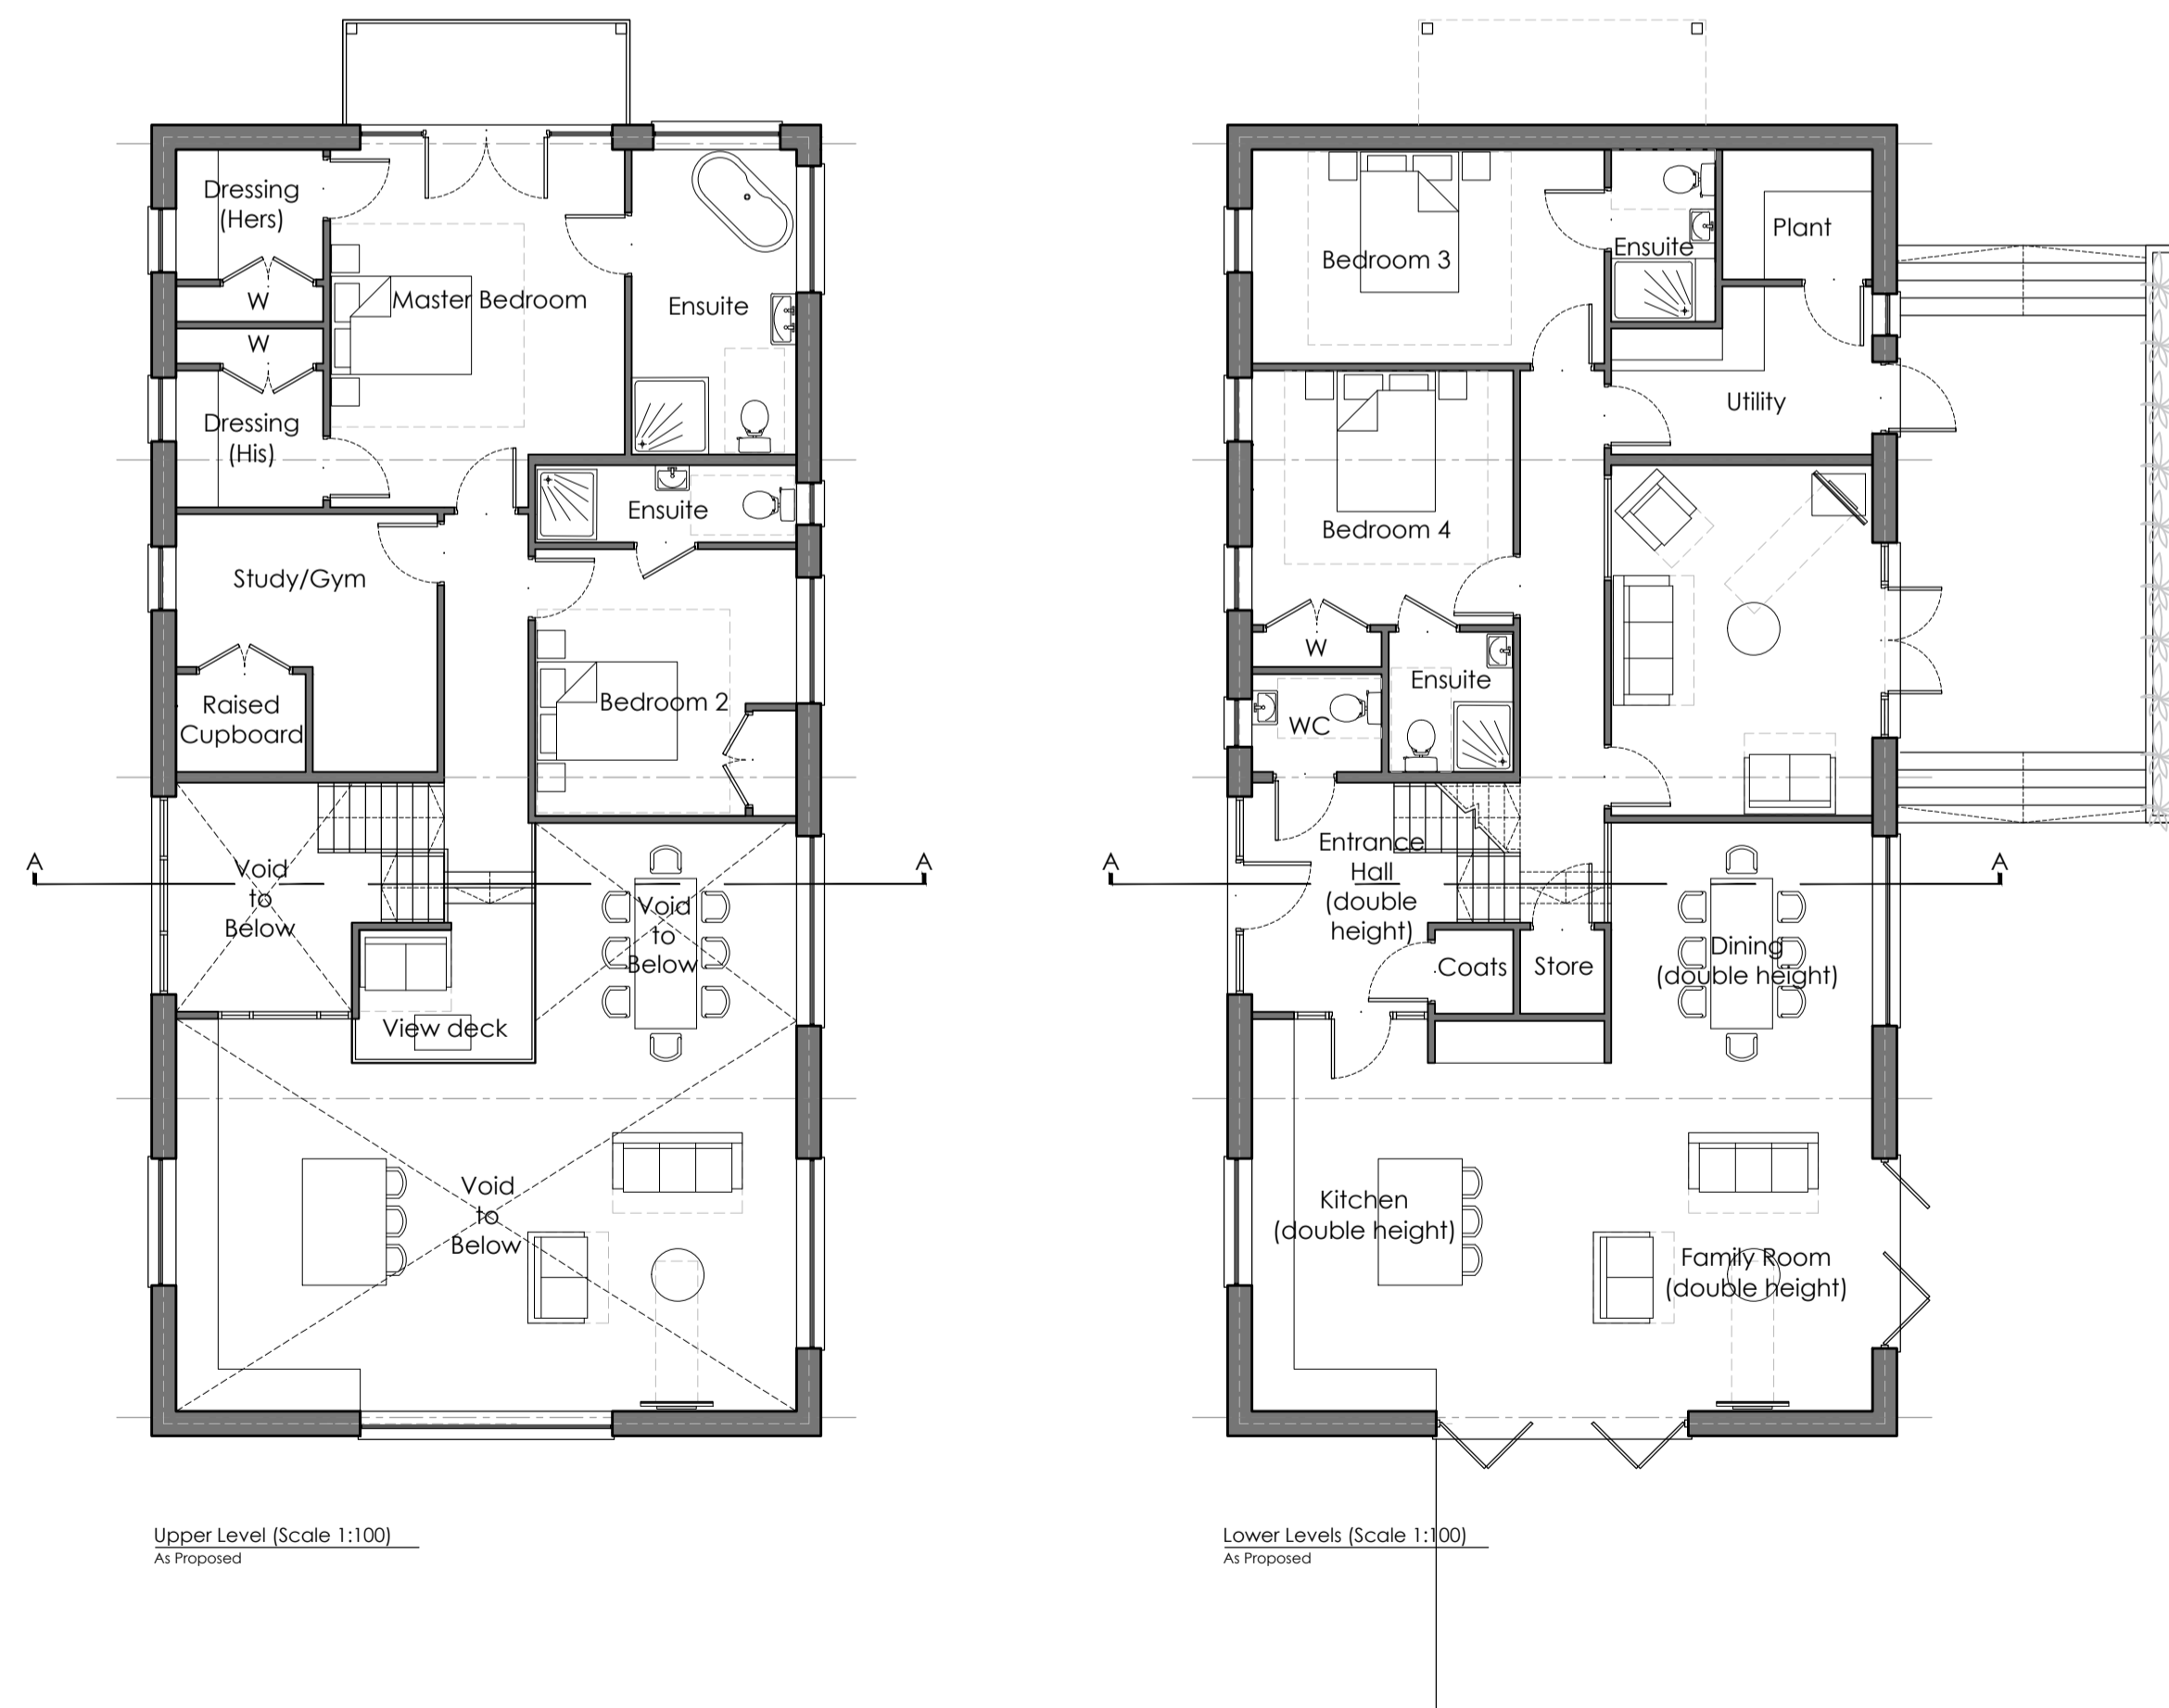


CGI VIEW
North East Elevations As Proposed

GENERAL NOTES:
1. This drawing shall not be scaled.
2. Drawings to be read in conjunction with all relevant engineers, specialist information and specification.
3. All work shall conform to the current edition of the Building Regulations and any other relevant Statutory Requirements.
4. All material and workmanship shall conform with the relevant British Standard Specifications and Codes of Practice.
5. Check locations of all existing utilities prior to commencement of any work and ensure the relevant authorities/providers are notified of any proposals whereby they become affected.
6. Check exact positions of existing sewers/ drainage prior to commencement of any work. Existing sewers/ drainage to be adjusted as necessary whilst obtaining relevant water authorities approval. Existing inverts to be confirmed.
7. Extent of all existing foundations to be confirmed prior to commencement of any work. Extreme caution to be exercised so as not to undermine existing foundations in any way.
8. Make allowances for diverting existing services, overflows, flues and extracts etc. where necessary.
9. This drawing is the copyright of Architecture24 and shall not be copied or reproduced without permission.
10. CDM Regulations 2015; refer to the site copy of the Health and Safety Plan.

REV	DATE	DESCRIPTION	BY	CHKD
P1	17.05.18	Patio & Balcony	JJ	JJ

APPROVAL

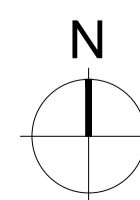

SITE ADDRESS
Brent Orchard Barn
Twinney Lane
Upchurch
Kent

CLIENT
Mr and Mrs Richards

architecture24

11 Ashford House, Beaufort Court
Sir Thomas Longley Road
Rochester, Kent, ME2 4FA

Tel: 01634 226563
email: studio@architecture24.co.uk
www.architecture24.co.uk

PROJECT TITLE
Barn Conversion

DRAWING TITLE
Proposed Floor Plans, Indicative Section & CGIs

PROJECT NO	SCALE	PAPER SIZE	DATE
202	1:100 @ A1	A1	01/2018

DRAWING NO	REVISION	DRAWING STATUS
101	P1	APPROVAL