




EXISTING NORTH WEST ELEVATION

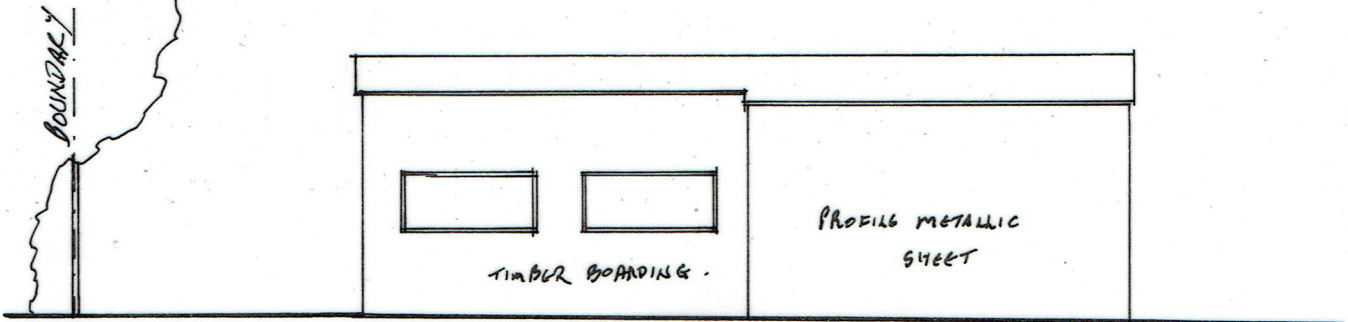

EXISTING SOUTH EAST ELEVATION

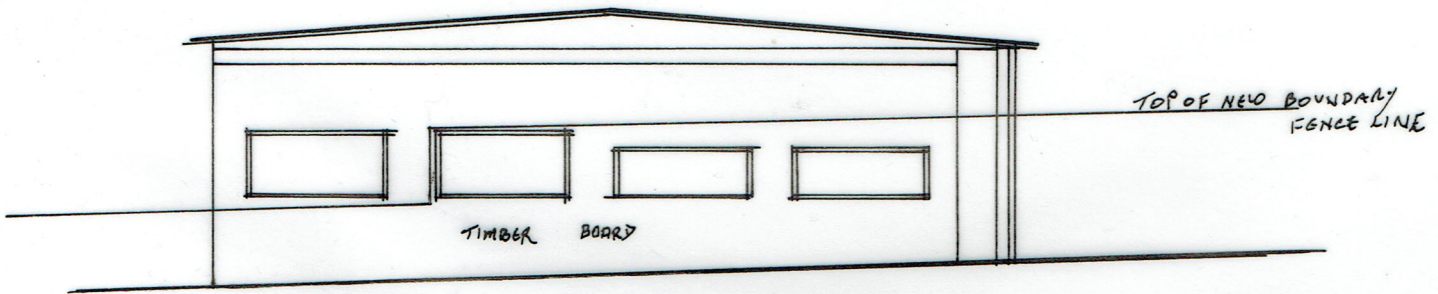

EXISTING SOUTH WEST ELEVATION

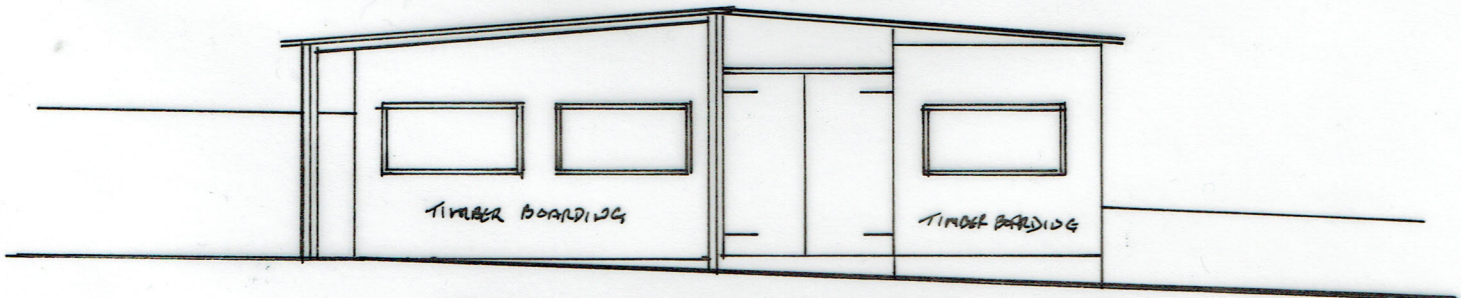

EXISTING NORTH EAST (FRONT) ELEVATION

VACANT AND DISUSED FORMER AGRICULTURAL BUILDING ADJACENT TO  
 PEBBLE COURT FARM, WOODGATE LANE, BORDEN, SITTING BOWNE, KENT, ME9 7QB.  
 DRG NO 15FEB21.02 DATE FEB 2021 SCALE 1:100 0 1 2 3 4 M  
 PROPOSED CHANGE OF USE TO DWELLING HOUSE.