




Rear Elevation

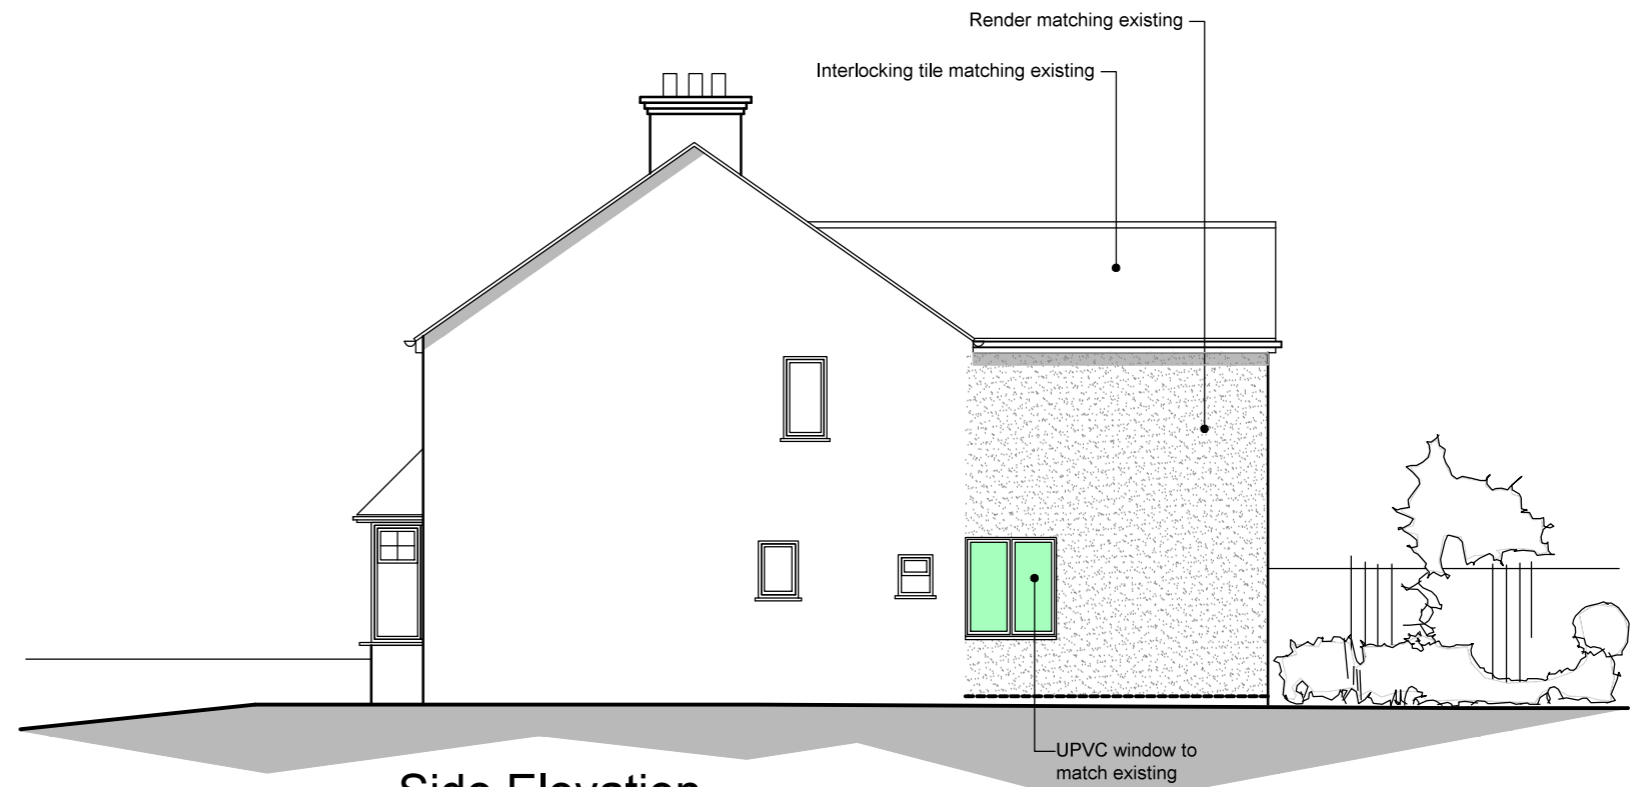

Side Elevation

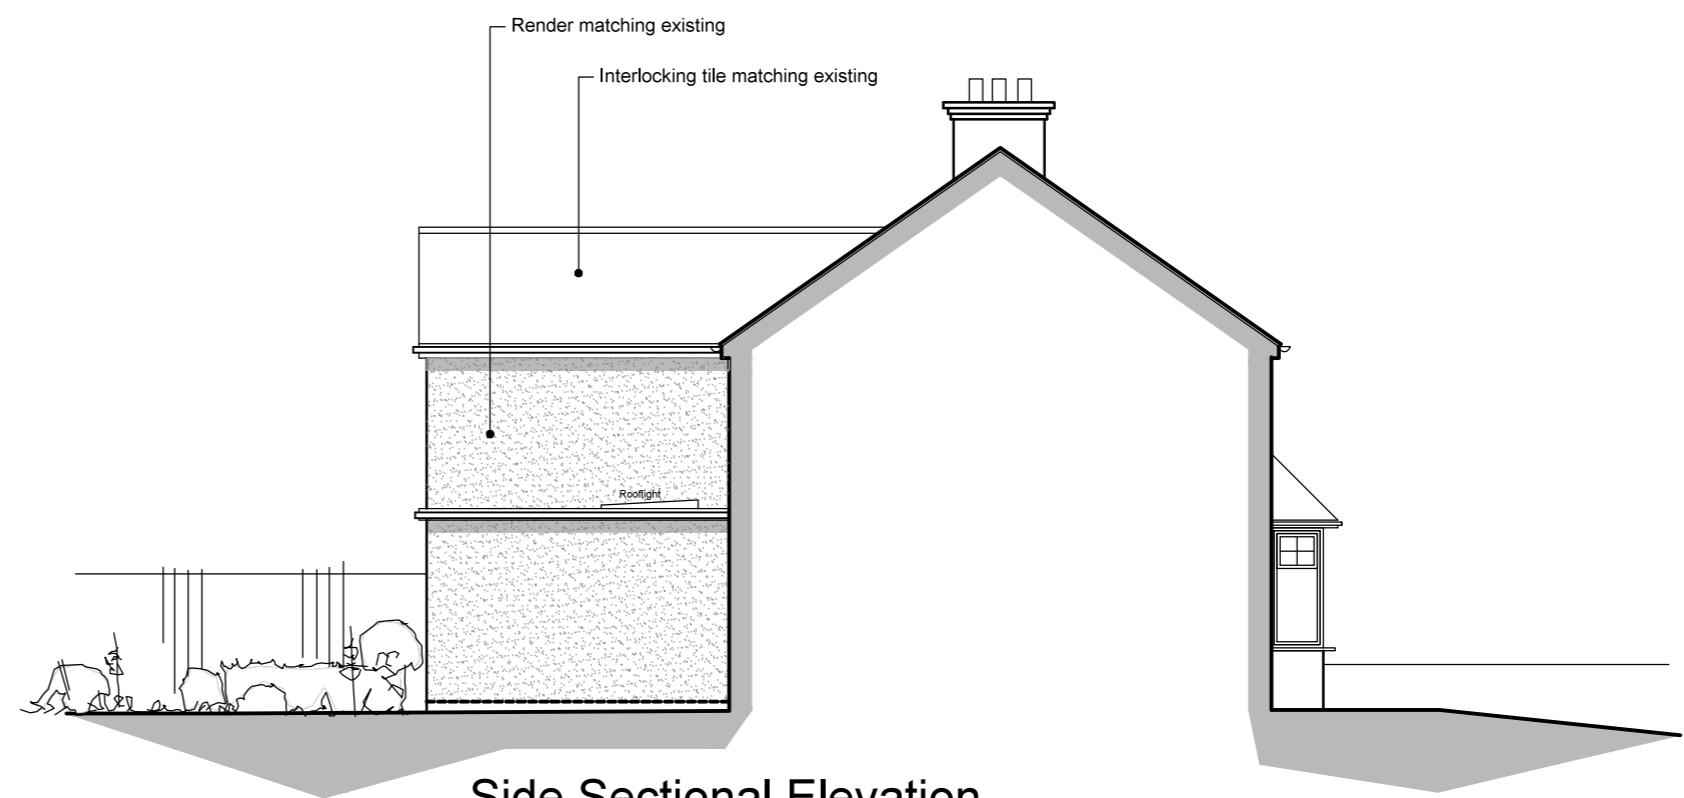

Side Sectional Elevation

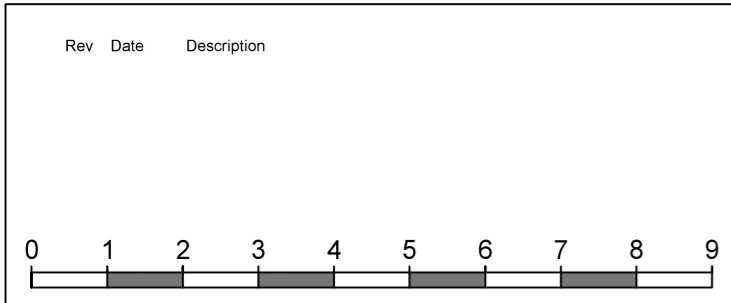

Client / Project
Proposed Extension & Alterations
 21 Bobbing Hill
 Sittingbourne
 Kent. ME9 8NY

Drawing Description
Proposed Elevations

Scale
 1:100 @ A3

Drawing Number
20_123_05

Date
January 2021

Revision