




AMENDED

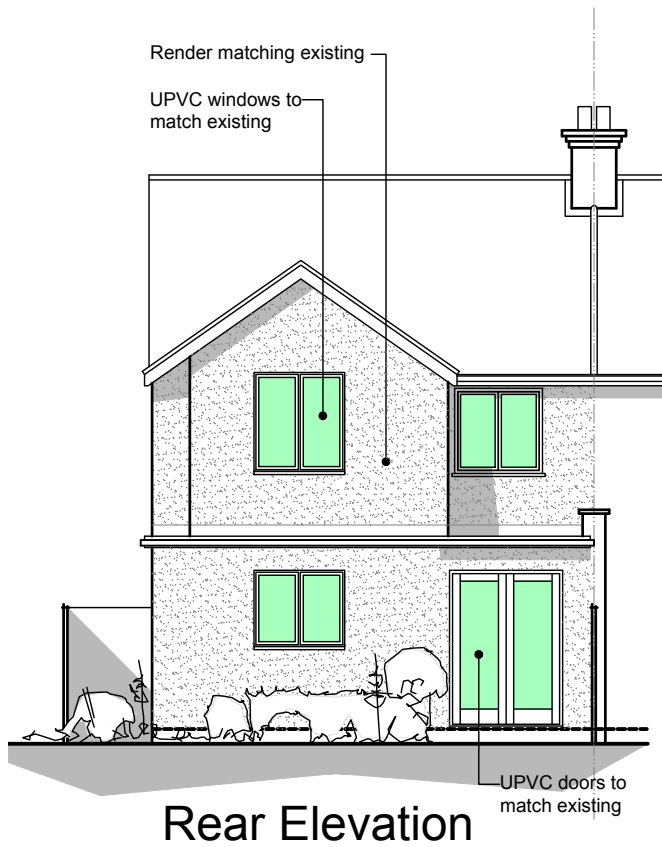

Rear Elevation

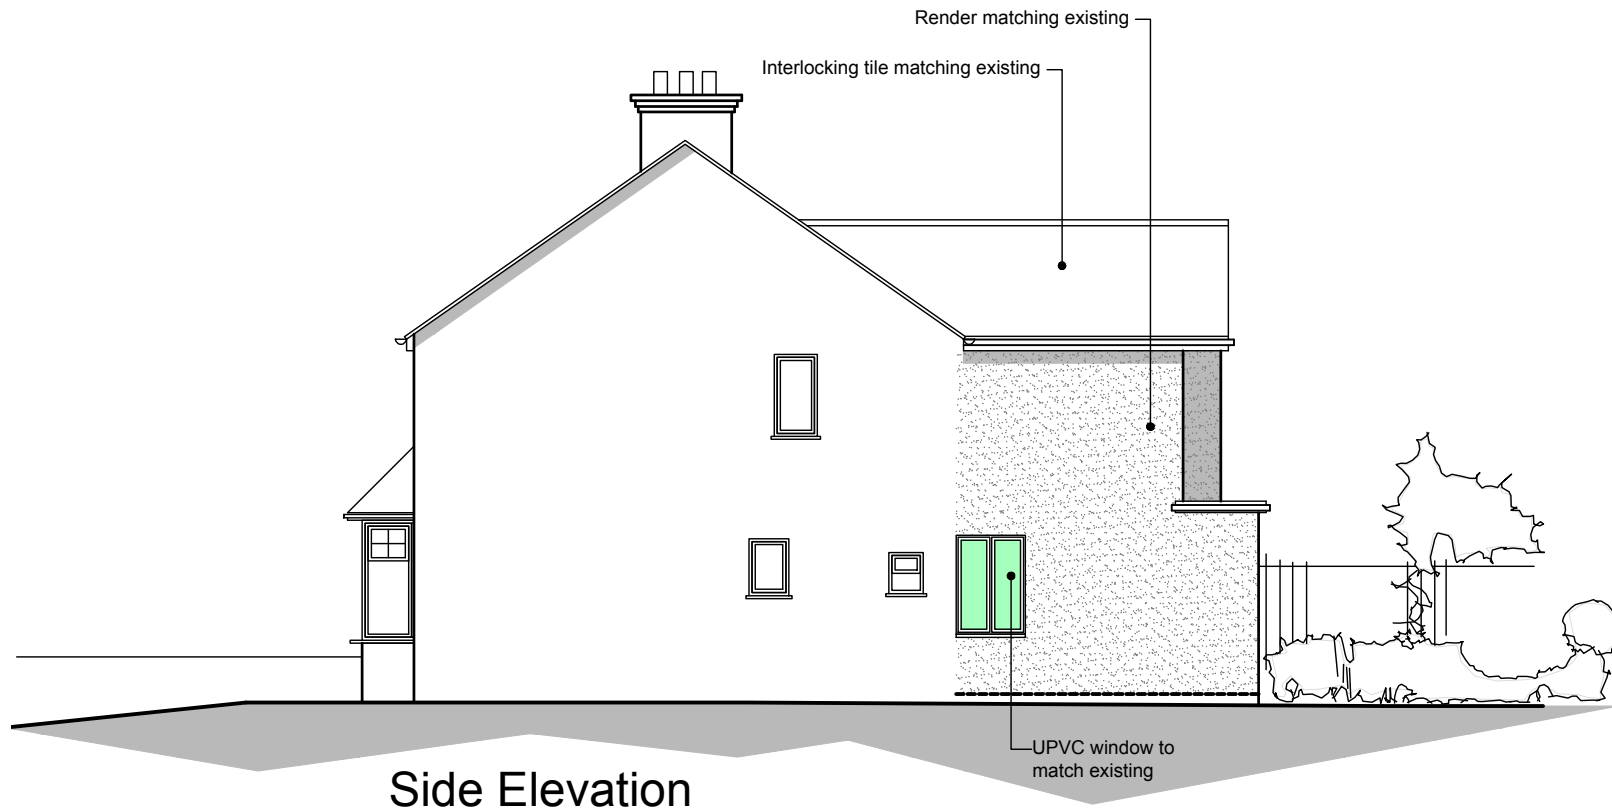


Side Elevation

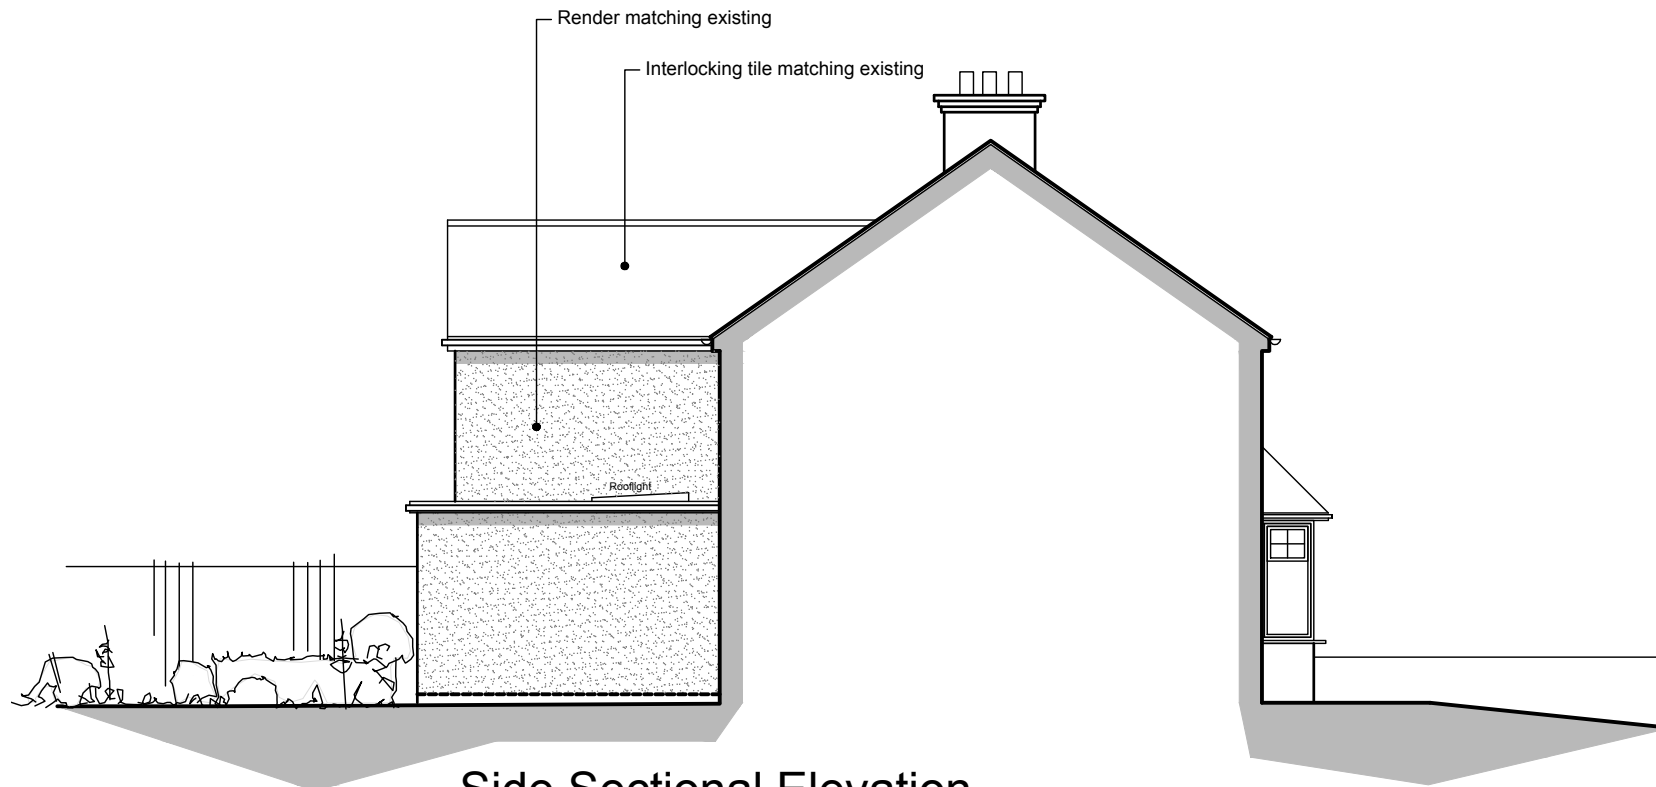

Side Sectional Elevation

Rev	Date	Description

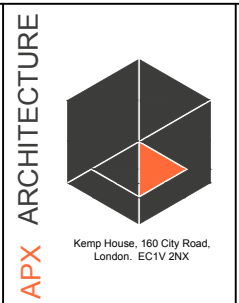

Client / Project
Proposed Extension & Alterations
21 Bobbing Hill
Sittingbourne
Kent. ME9 8NY

Drawing Description
Proposed Elevations

Scale
1:100 @ A3

Drawing Number
20_123_05

Date
January 2021

Revision
B