



AMENDED

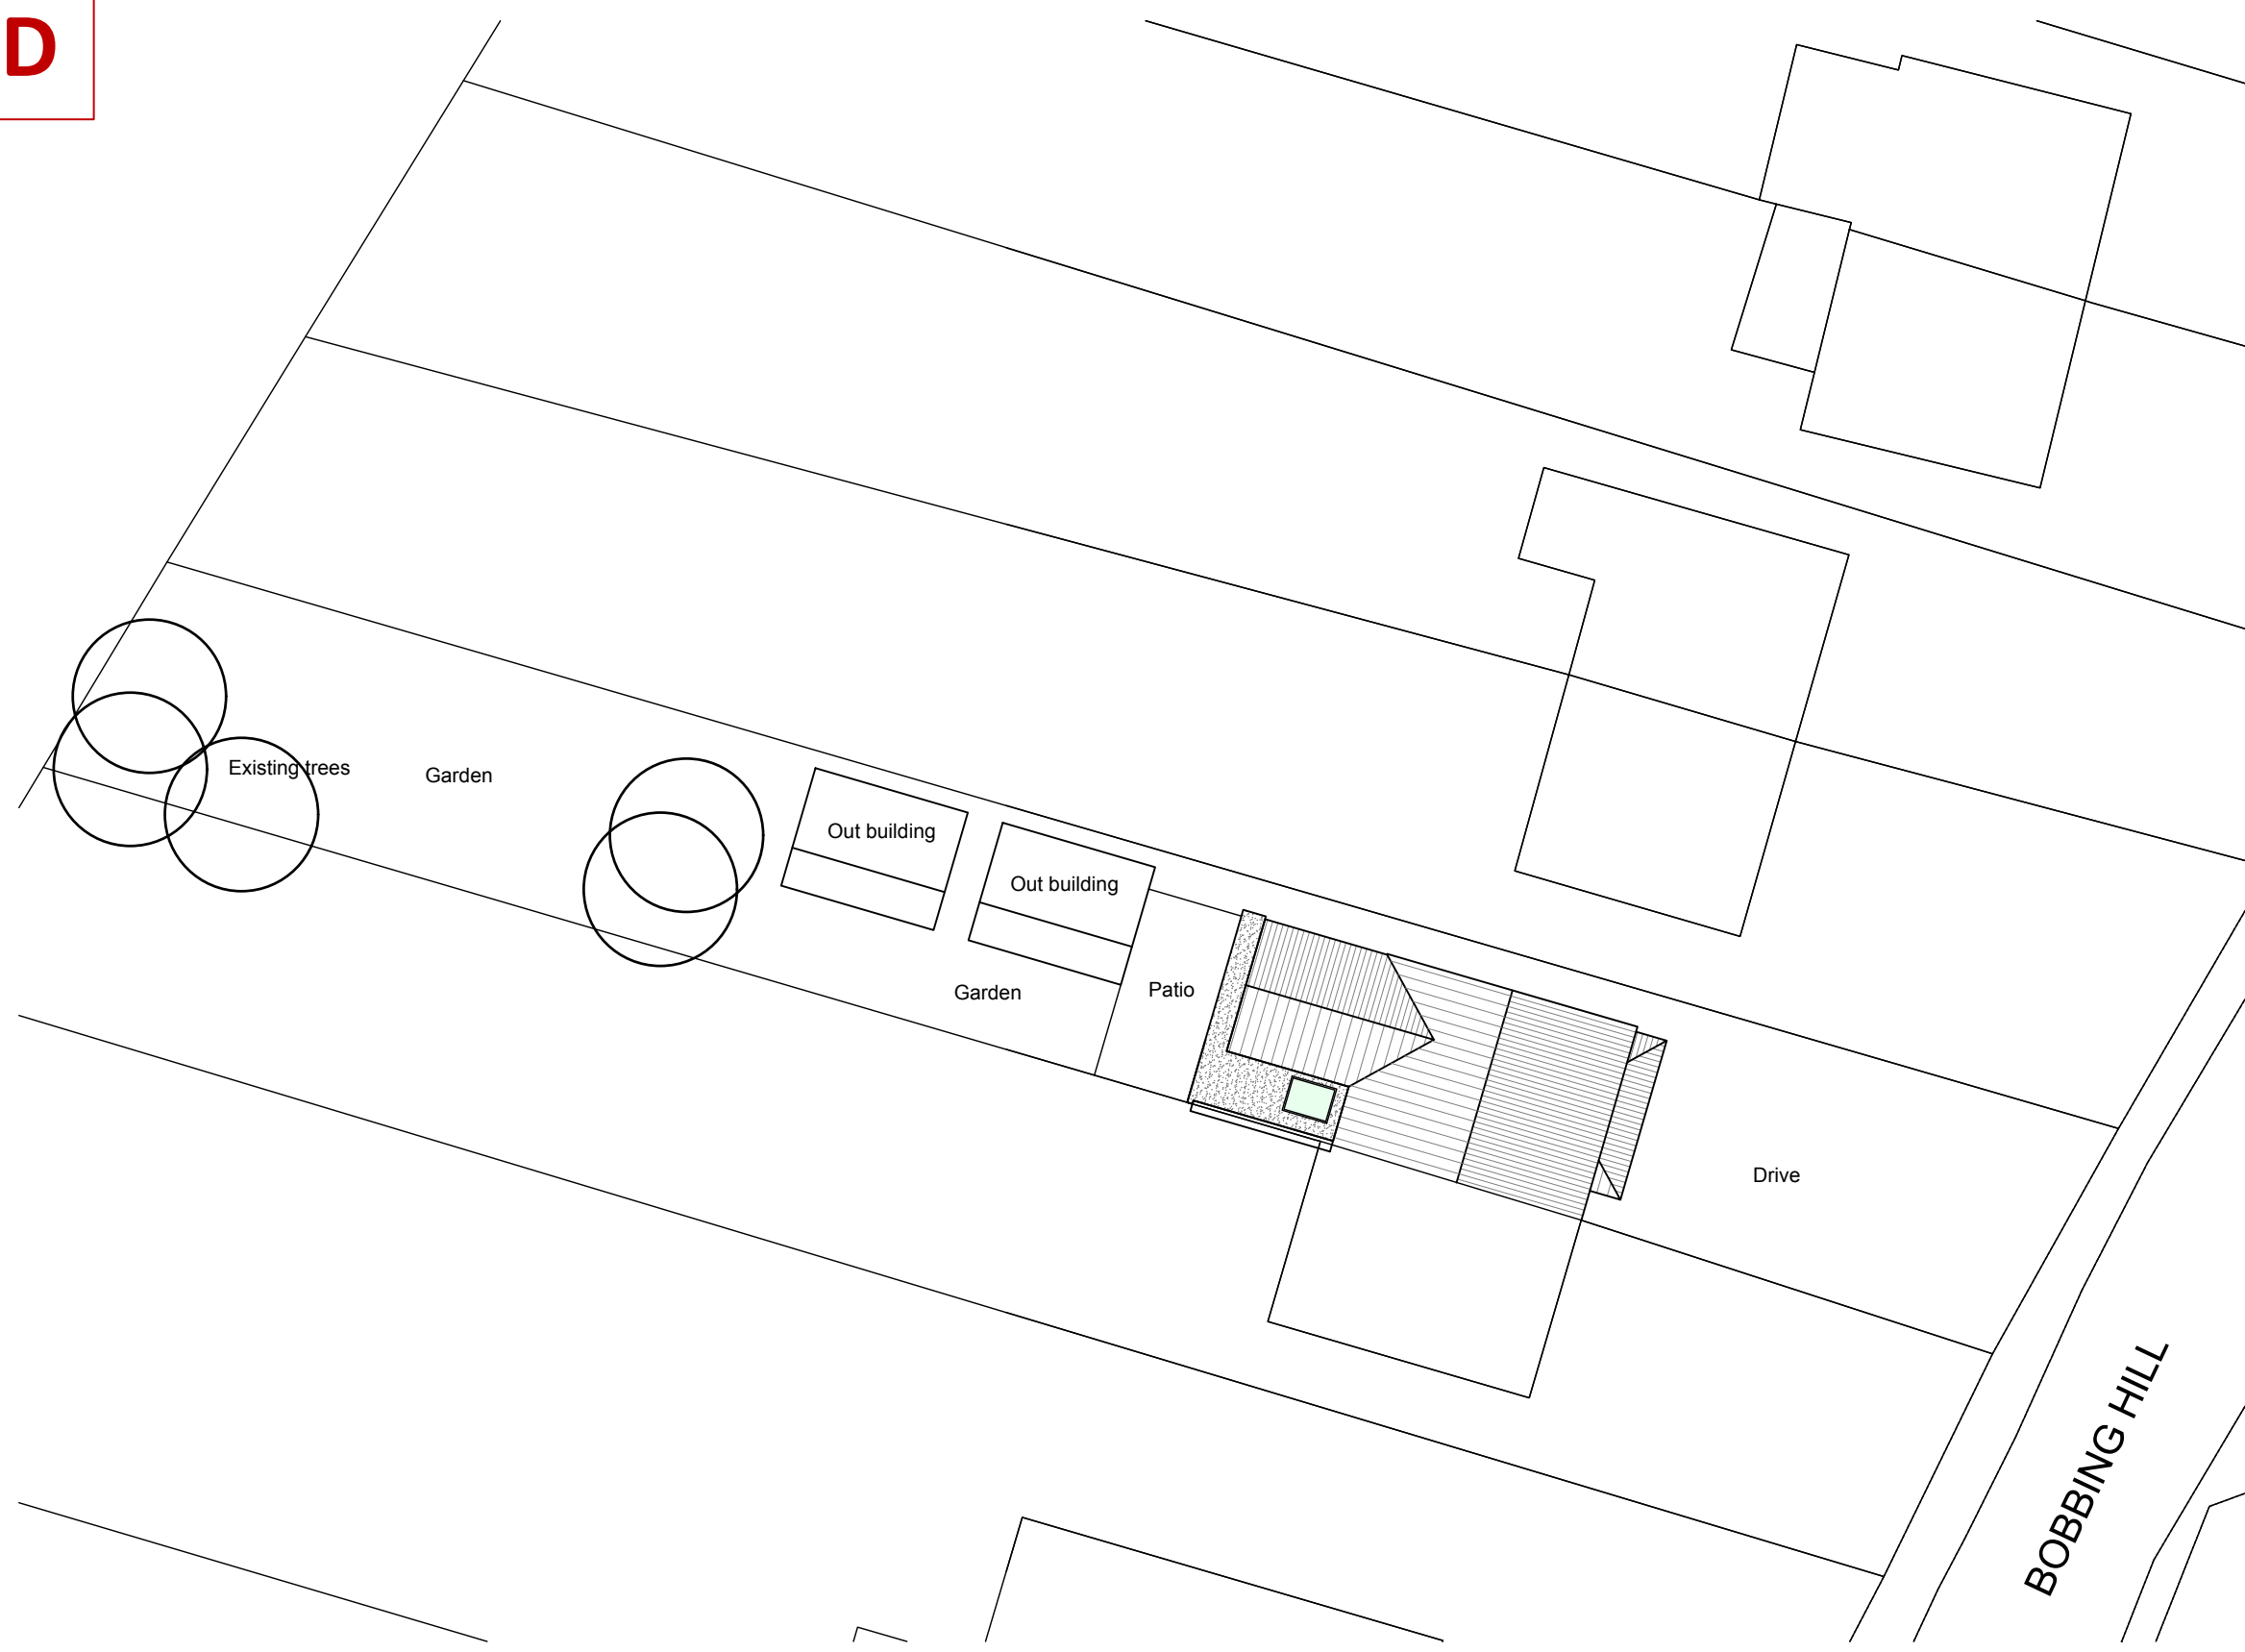

Site Plan (Scale 1:200)

 

Rev	Date	Description



Client / Project
Proposed Extension & Alterations
21 Bobbing Hill
Sittingbourne
Kent. ME9 8NY

Drawing Description
Proposed Site Plan

Scale
1:200 @ A3

Drawing Number
20_123_03

Date
January 2021

Revision
B