






EXISTING FRONT ELEVATION 1:100

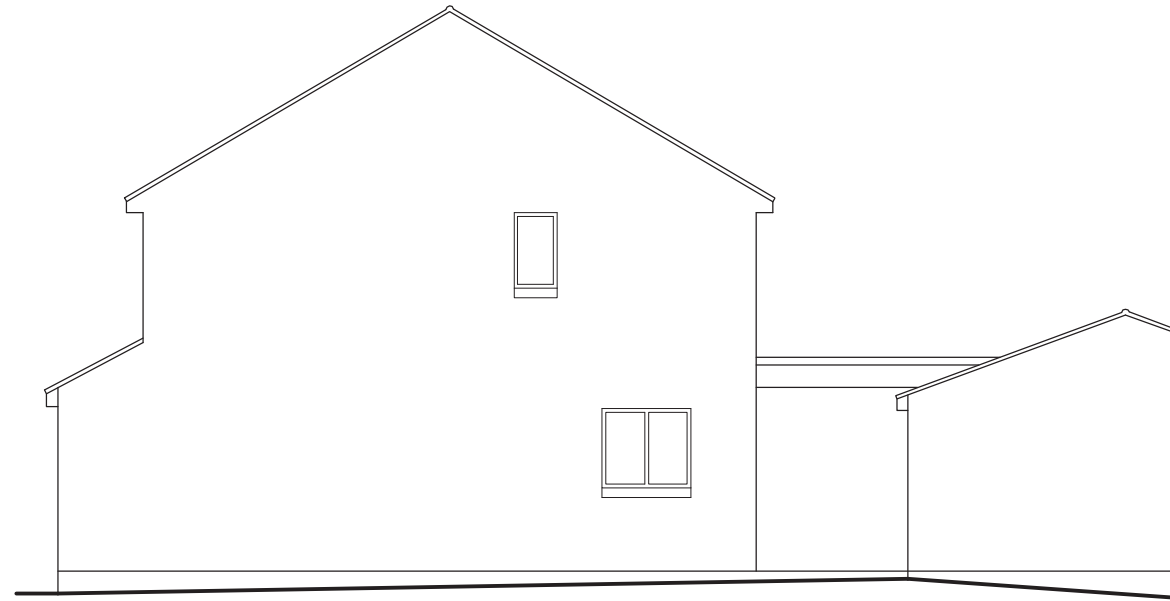


EXISTING SIDE ELEVATION 1:100



EXISTING REAR ELEVATION 1:100

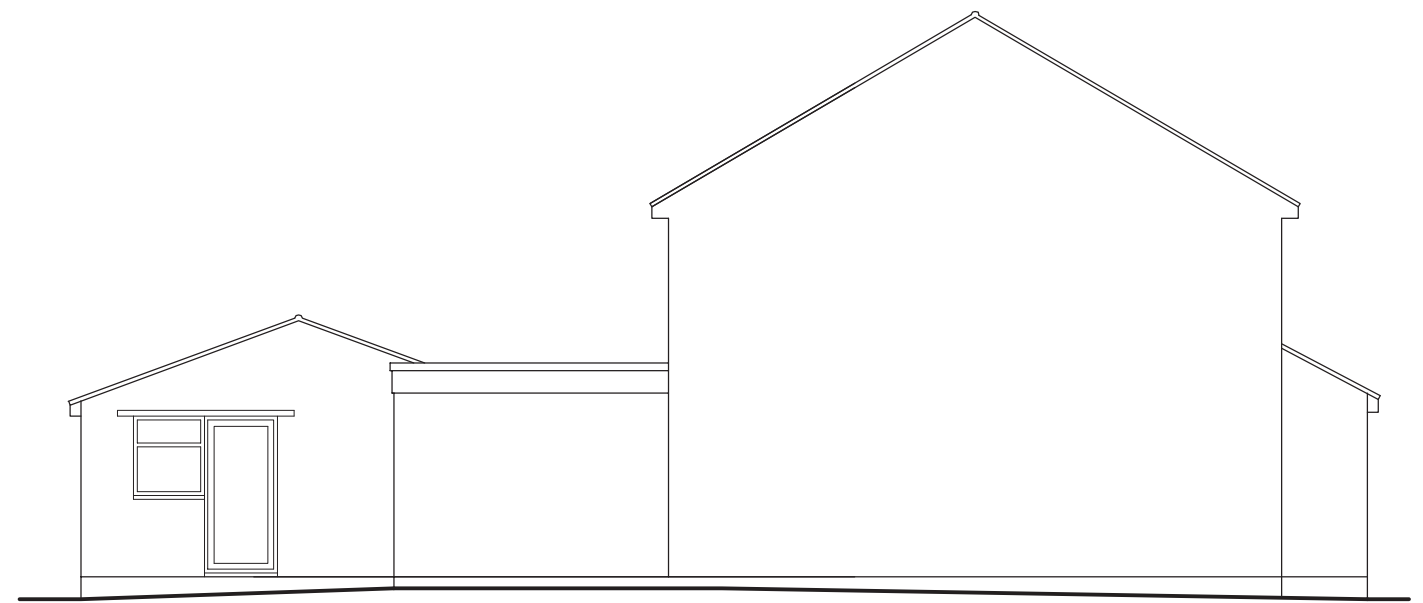 

EXISTING SIDE ELEVATION 1:100

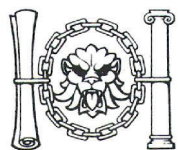

WOODSTOCK ASSOCIATES
 KEITH PLUMB MCIAT
 Member of the Chartered Institute of Architectural Technologists
 PLANNING - DESIGN - SURVEYING
 53 Woodstock Road, Sittingbourne, Kent ME10 4HJ
 Telephone: 01795 476113


project
 PROPOSED SIDE AND REAR EXTENSIONS
 20 HARRIER DRIVE
 SITTINGBOURNE
 KENT

client
 MR & MRS SARGEANT

scale
 1:100 @A3

date
 MARCH 2021

drawn

 

drawing no.
 SA/01/104.04