






PROPOSED FRONT ELEVATION 1:100

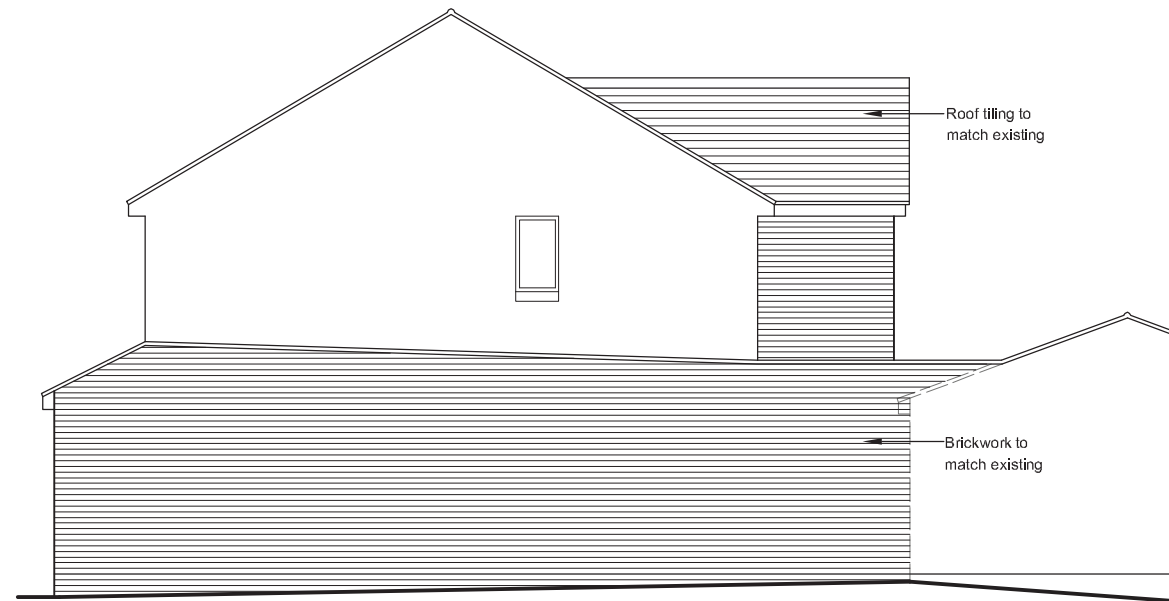


PROPOSED SIDE ELEVATION 1:100



PROPOSED REAR ELEVATION 1:100

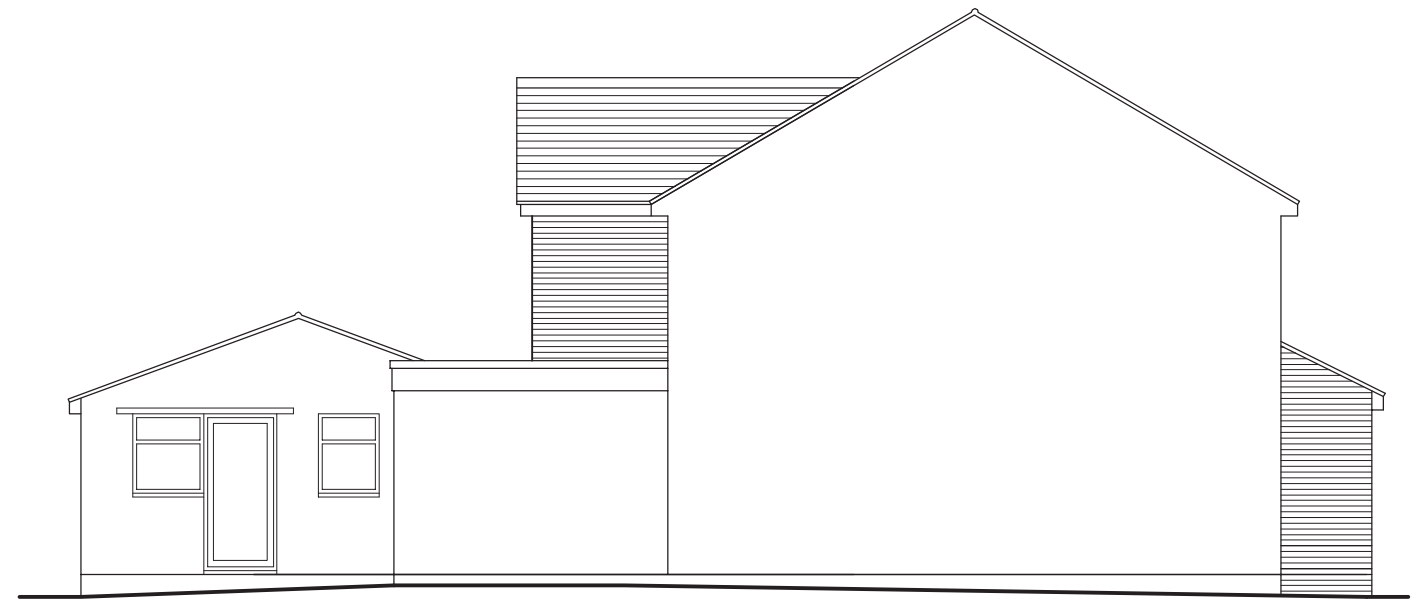 

PROPOSED SIDE ELEVATION 1:100

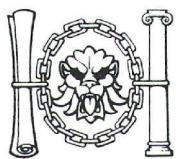


**WOODSTOCK ASSOCIATES**  
 KEITH PLUMB MCIAT  
 Member of the Chartered Institute of Architectural Technologists  
 PLANNING - DESIGN - SURVEYING  
 53 Woodstock Road, Sittingbourne, Kent ME10 4HJ  
 Telephone: 01795 476113

project  
 PROPOSED SIDE AND REAR EXTENSIONS  
 20 HARRIER DRIVE  
 SITTINGBOURNE  
 KENT

client  
 MR & MRS SARGEANT

scale  
 1:100 @A3

date  
 MARCH 2021

 

drawing no.  
 SA/01/104.05