


AMENDED



15/03/2021 17:10:16

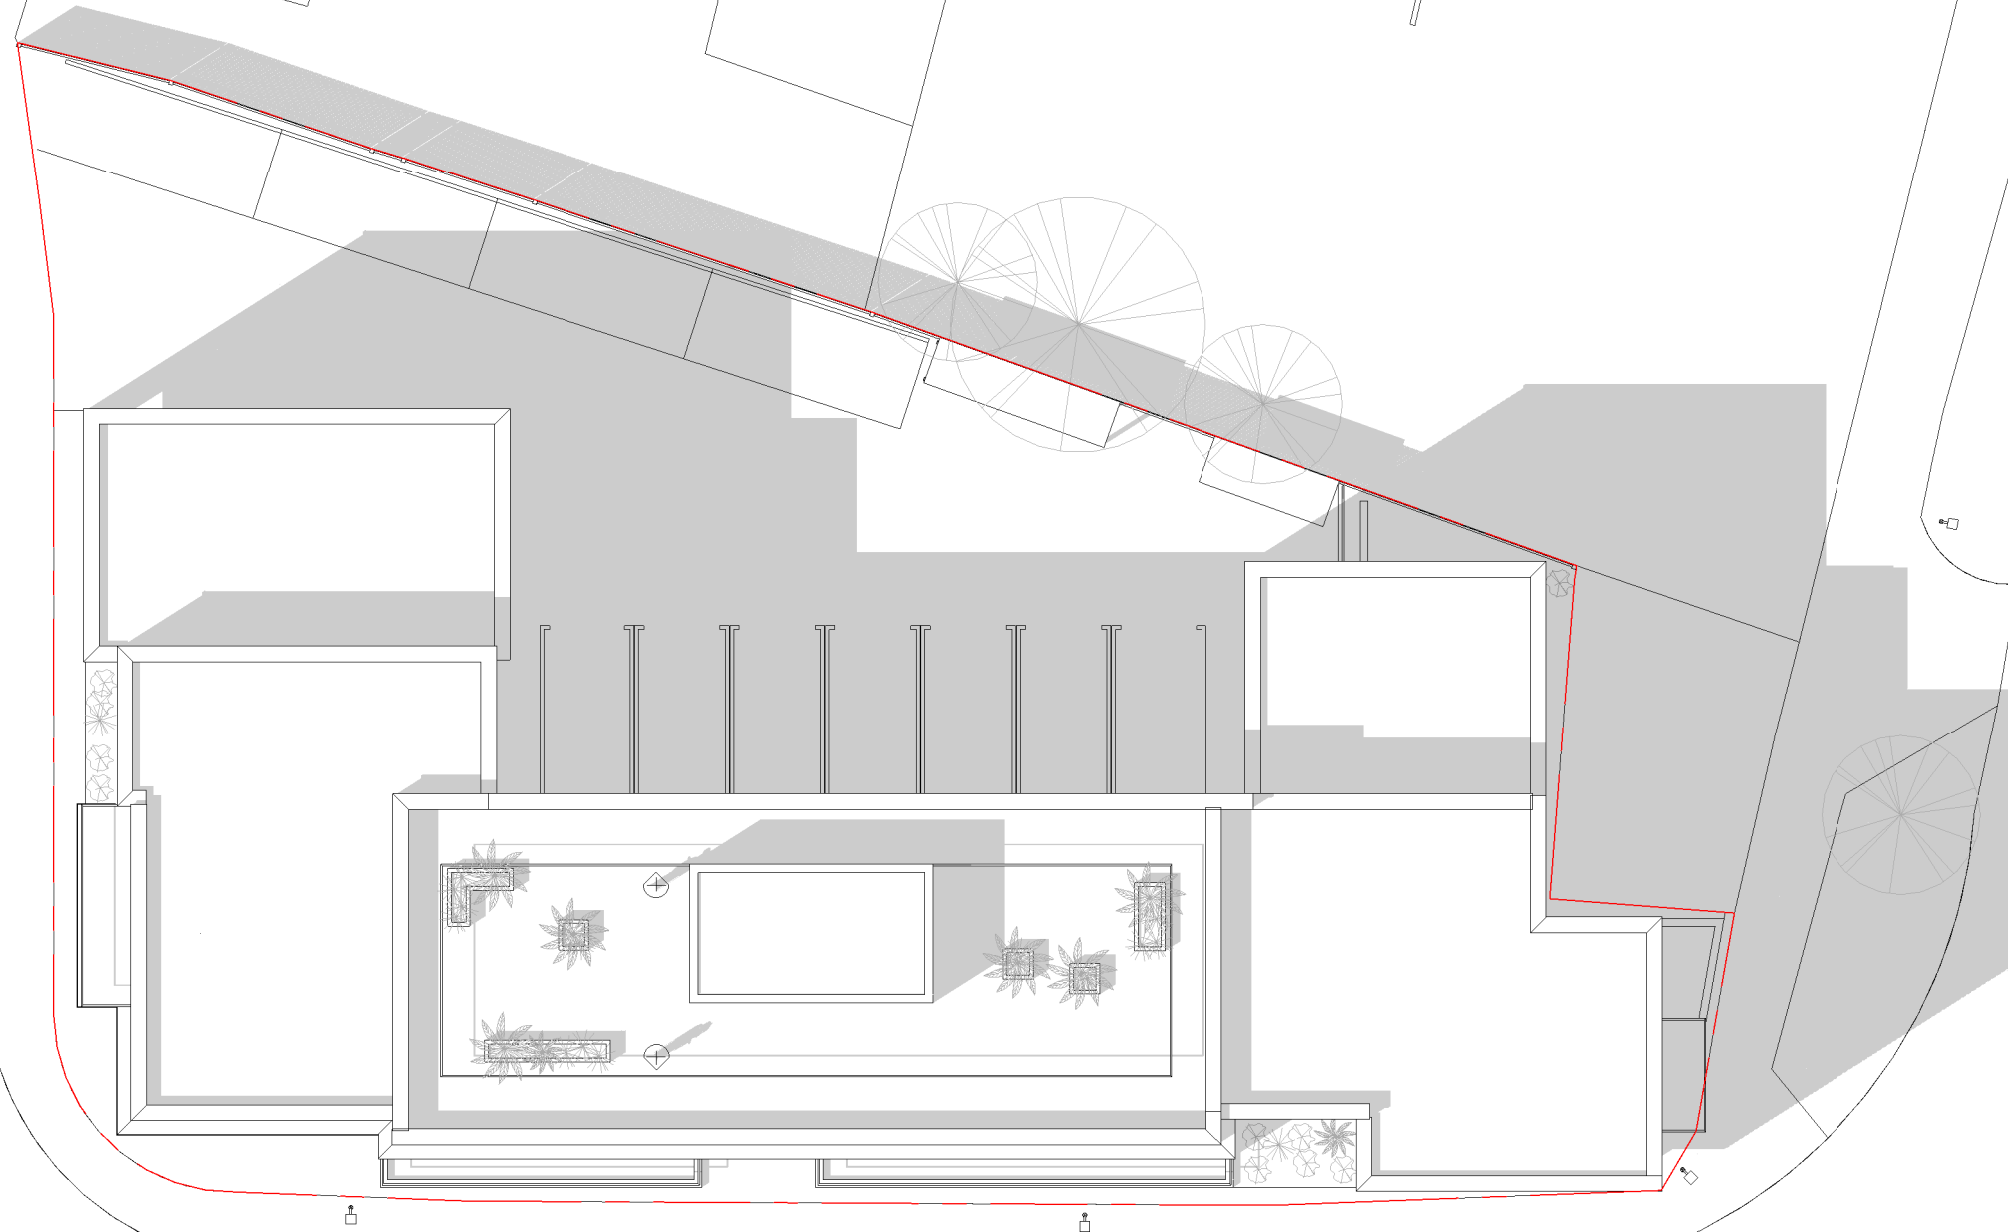

www.modelprojects.co.uk
111 The Bon Marche Centre,
241-251 Ferndale Road,
London,
SW9 8BJ
020 3239 0877

Client Name
Joe Tait
Project Address
88-100 West Street, Sittingbourne, ME10 1AS

Notes

Submitted For
Proposed Drawing Set Rev.B
Project Stage
Stage 2: HDP

Sheet name
PR. Site Plan
Page No.
D.PR.0.1.2
Scale | 1 : 200

Issue Number
Approver
Date 15/01/2021

Page- A3
MP 782