


# Nurse's Accommodation

NOTES:  
 Report all discrepancies, errors and omissions.  
 Verify all dimensions on site before commencing any work on site or preparing shop drawings.  
 All materials, components and workmanship are to comply with the relevant British Standards, Codes of Practice, and appropriate manufacturers recommendations that from time to time shall apply.  
 For all specialist work, see relevant drawings.  
 This drawing and design are copyright of Clague LLP  
 Registration number OC335948.


Rev	Date	Description
-----	------	-------------

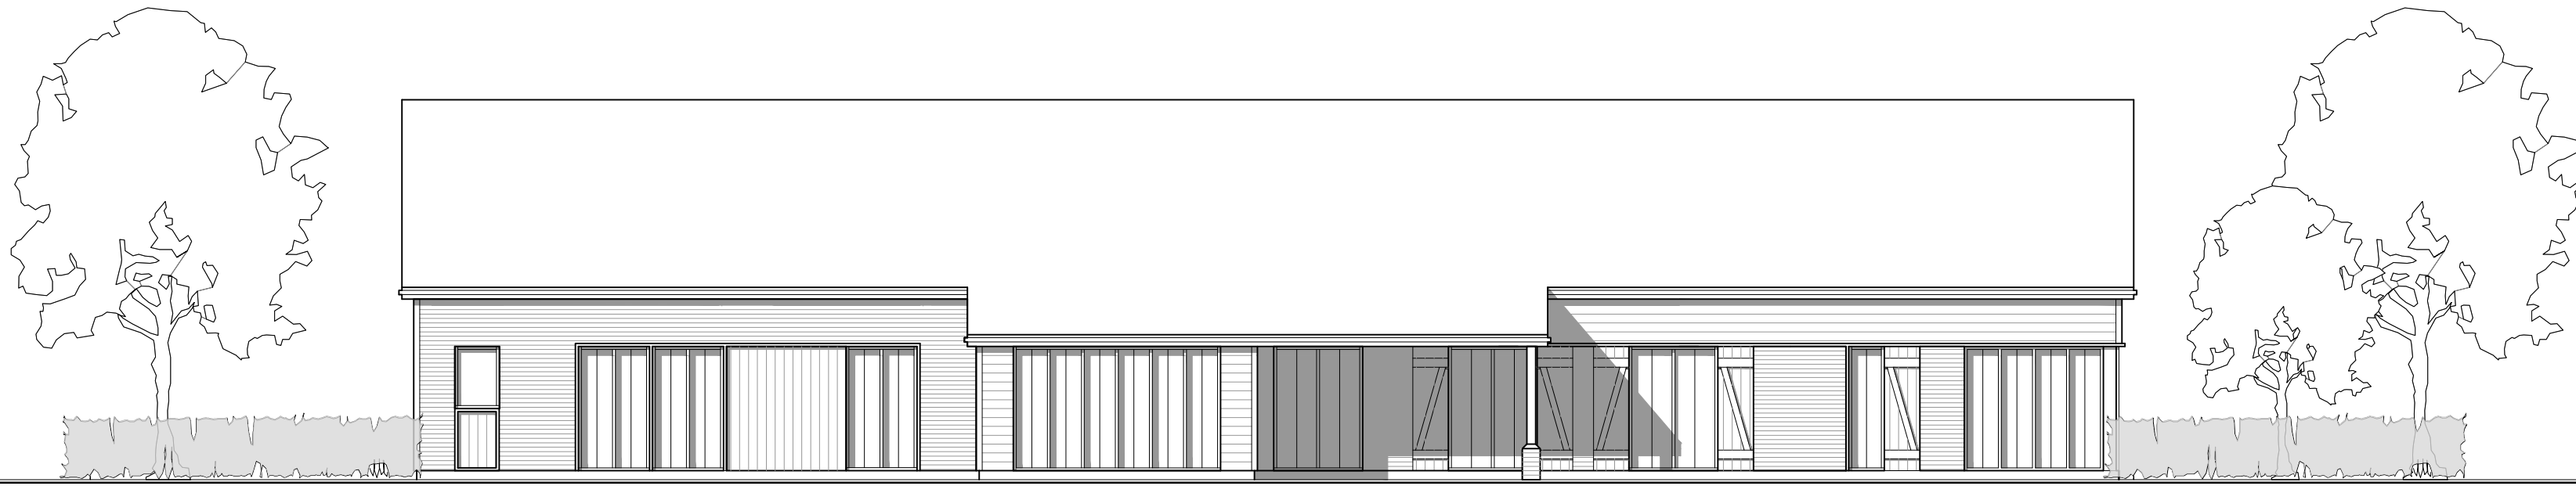

Front Elevation



Side Elevation

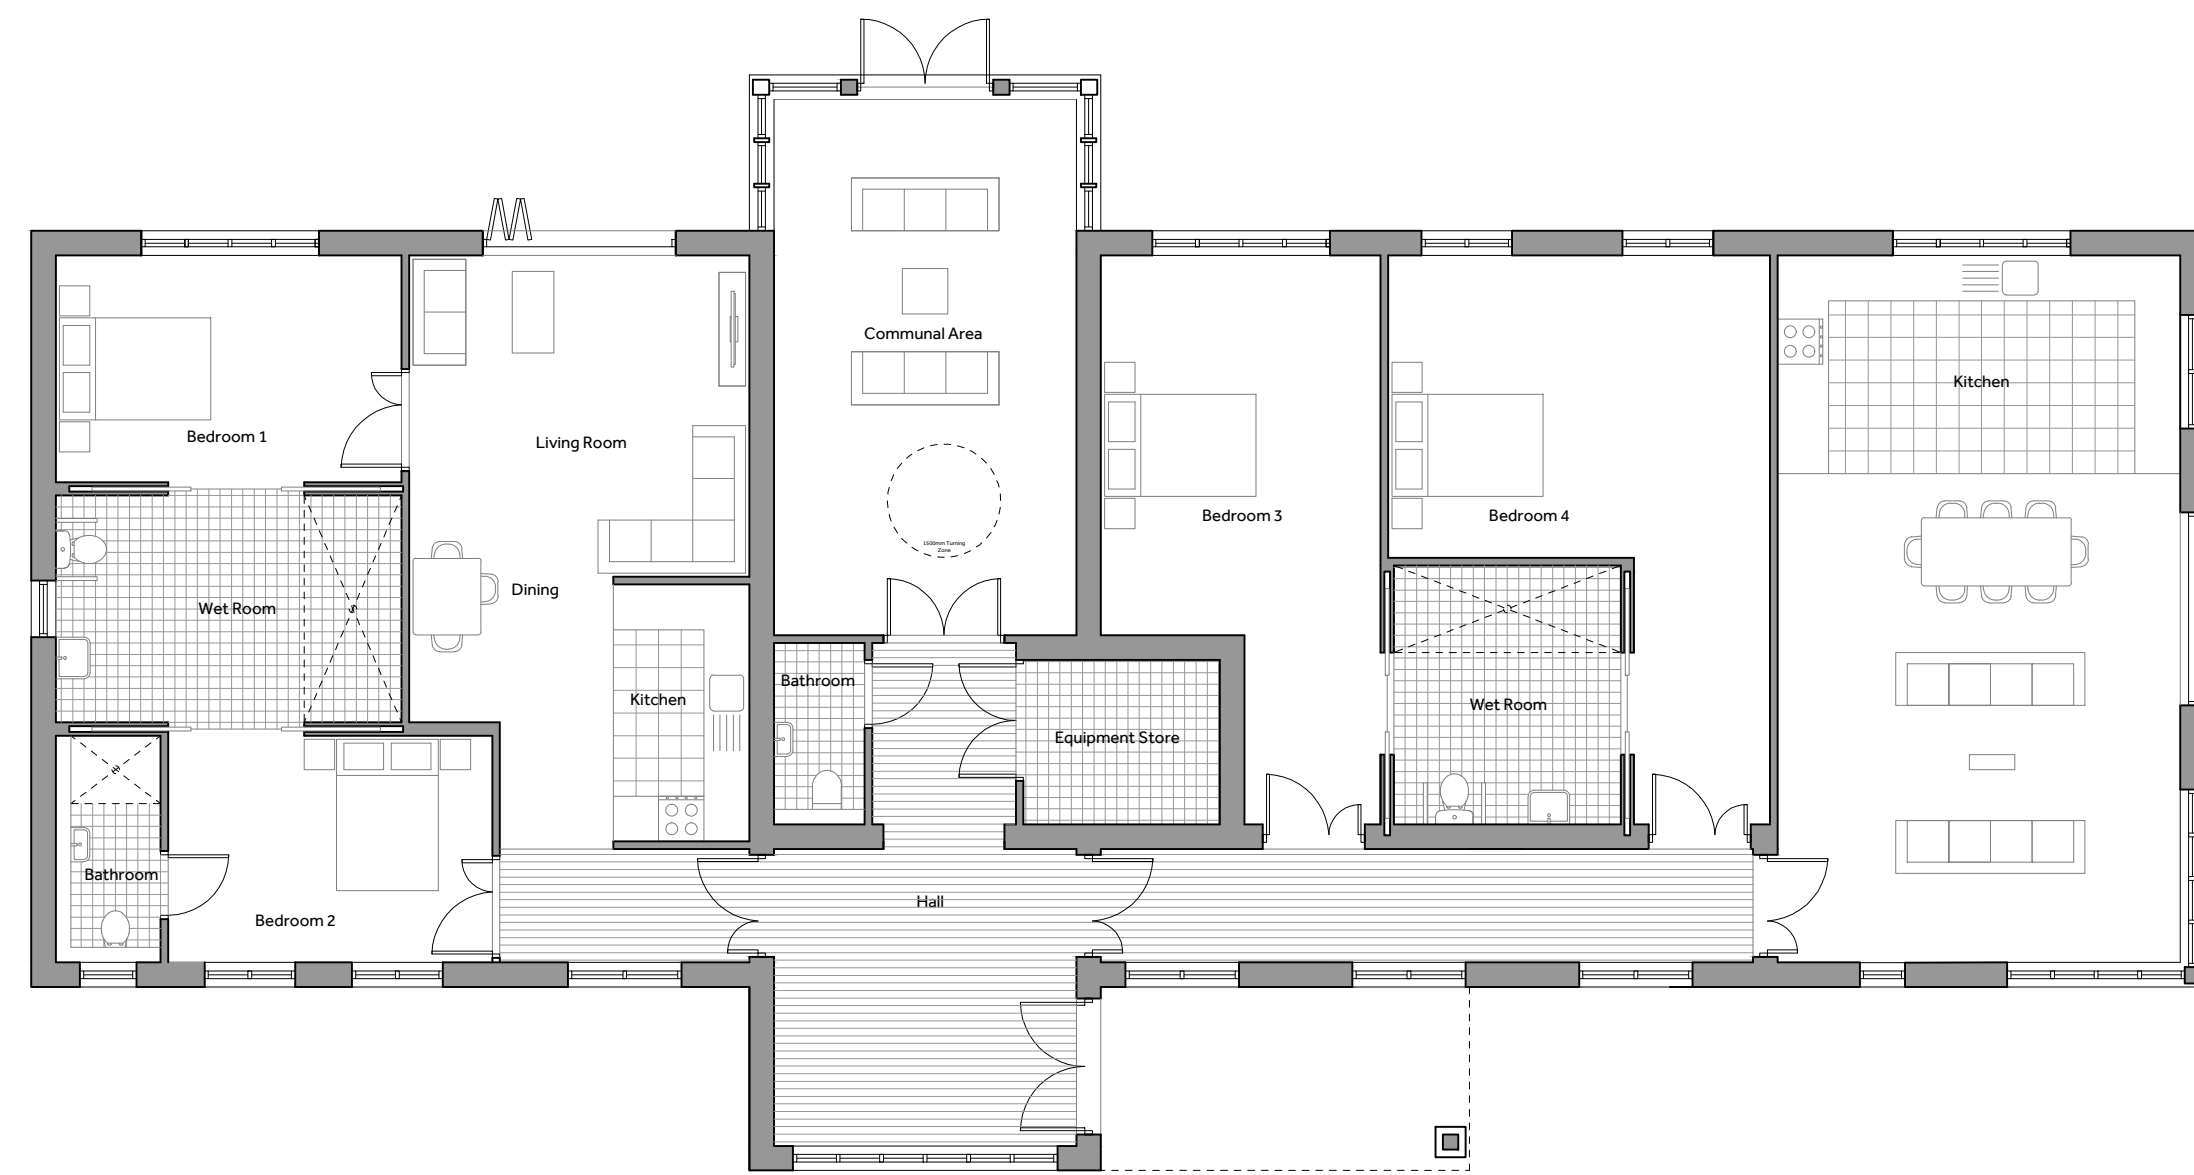

Ground Floor Plan

Project Title  
**Proposed Residential Development  
 Keycoll Hill  
 Bobbing**

Drawing Description  
**Nurse Accommodation  
 Proposed Plan and Elevations**


Scale  
**1:100 @ A1**  
 Date  
**February 2021**  
 Drawn by  
**EE**  
 Checked by  
**TWM**

**CLAGUE ARCHITECTS**


62 Burgate, Canterbury  
 Kent CT1 2BH 01227 762060  
 1 Kinsbourne Court, Luton Road,  
 Harpenden, Hertfordshire AL5 3BL 01582 765102  
 8, Disney Street  
 London SE1 1JF 0203 597 6112  
 CANTERBURY LONDON HARPENDEN

Drawing Number Revision

**30021A / 43**

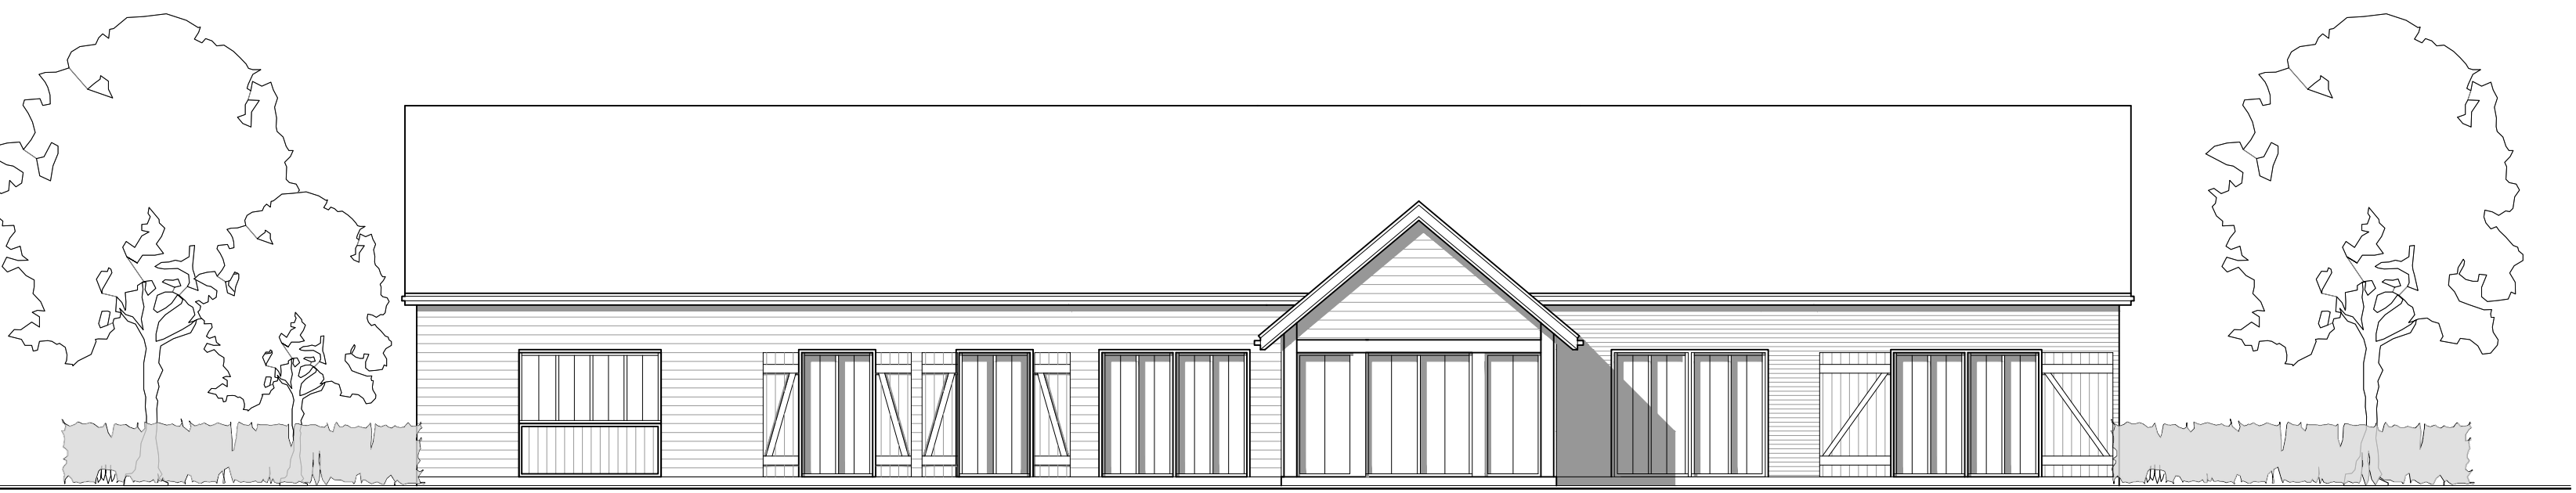

Rear Elevation

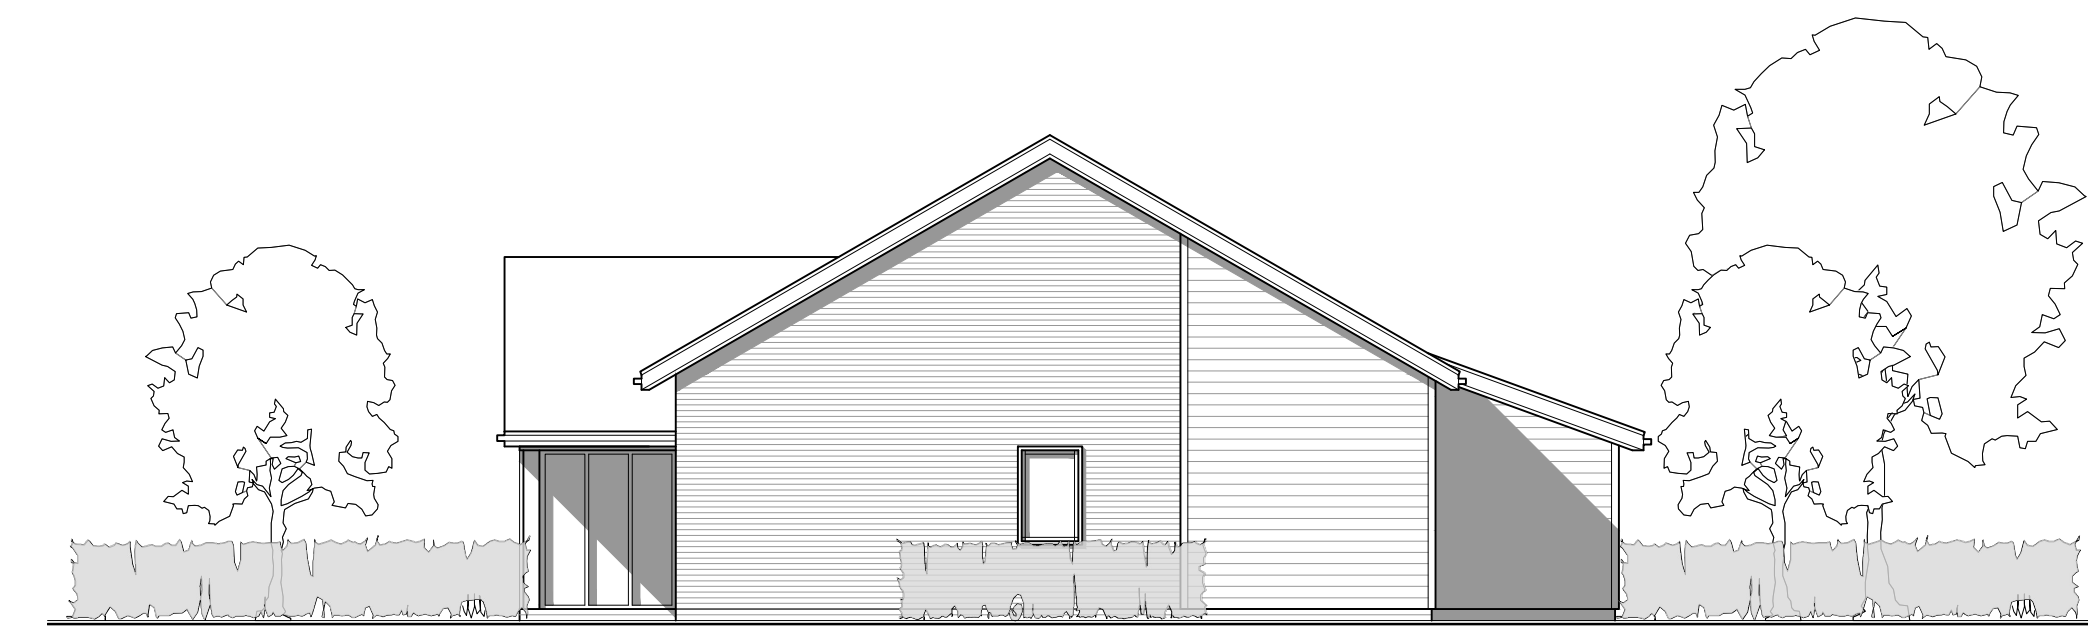

Side Elevation

