
 


4.1 PROPOSED SITE PLAN REV A

PROPOSALS - REVISED FEBRUARY 2022

SCALE 1:500@A3

HERNHILL WALLED GARDEN

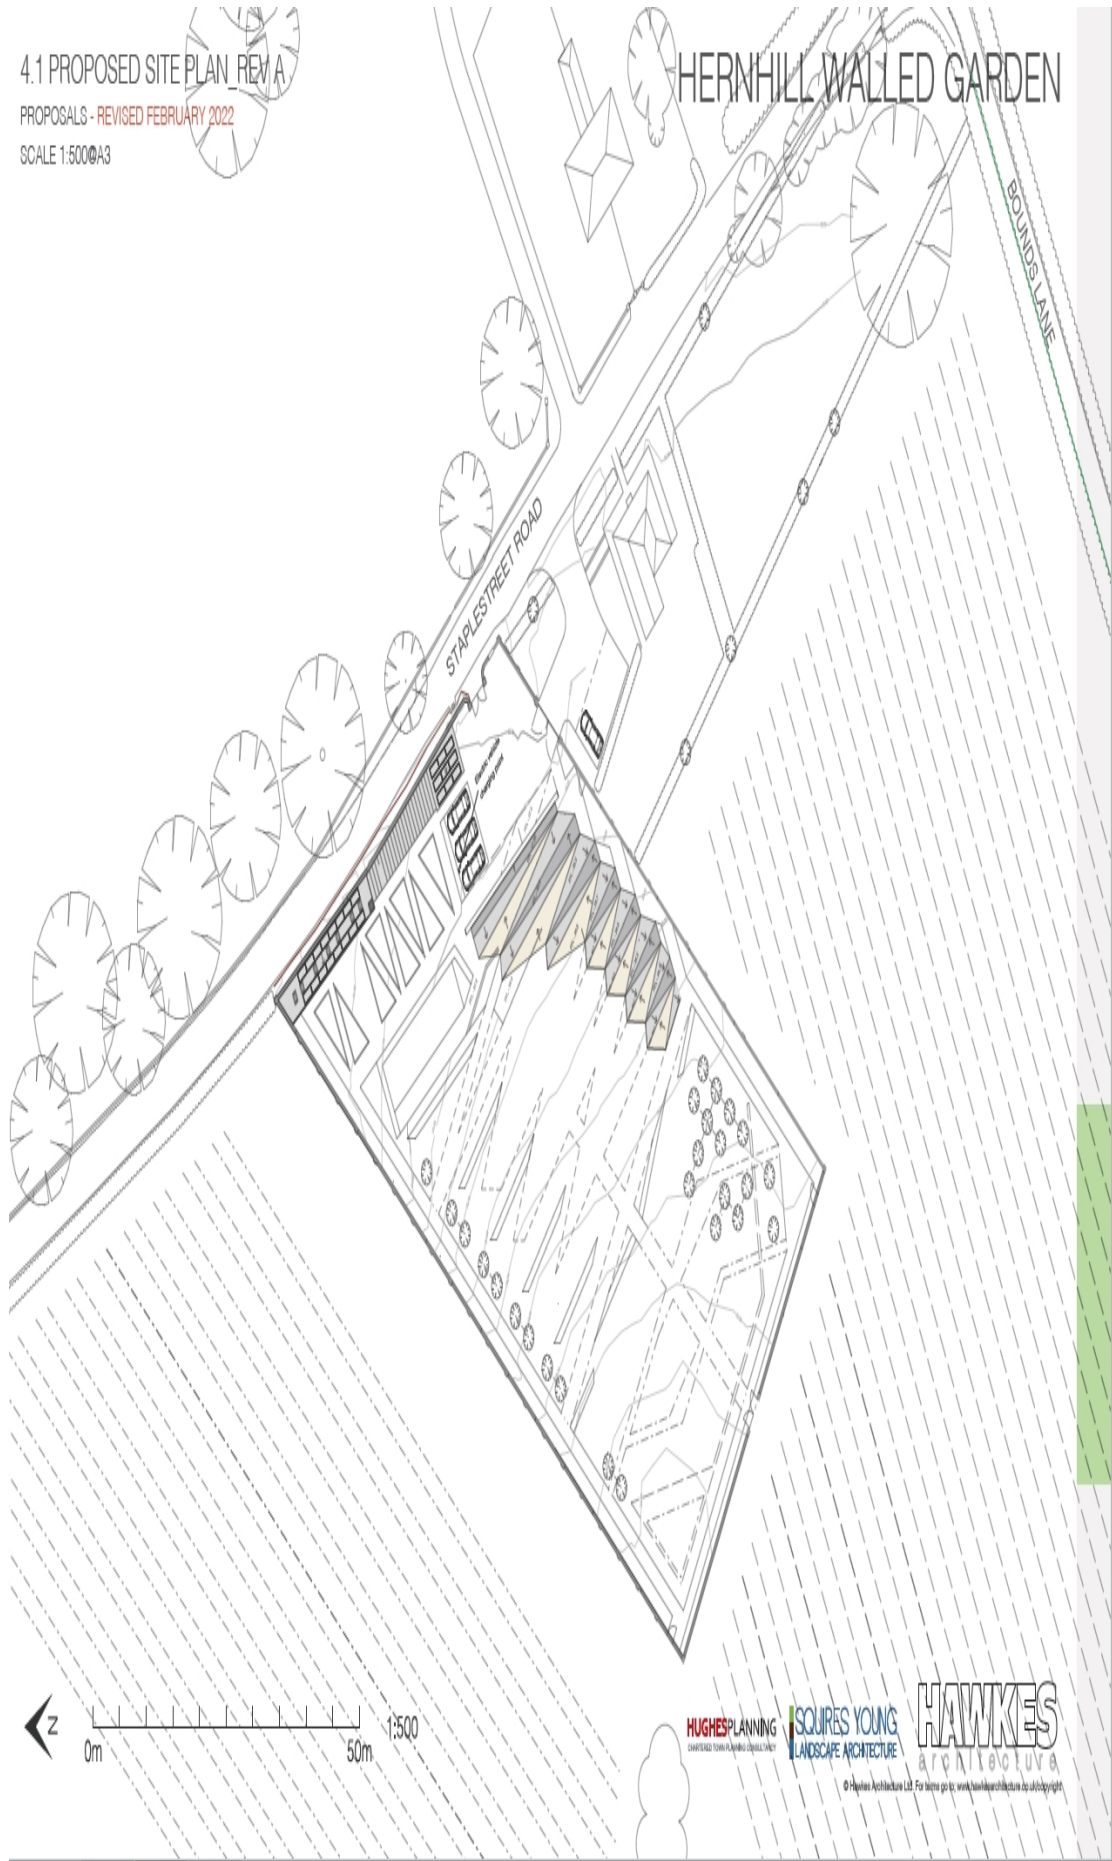

HUGHES PLANNING
COMMERCIAL & RESIDENTIAL

SQUIRES YOUNG
LANDSCAPE ARCHITECTURE

HAWKES
ARCHITECTURE

© Hawkes Architecture Ltd. For more go to: www.hawkesarchitecture.co.uk/copyright