




Existing Front Elevation

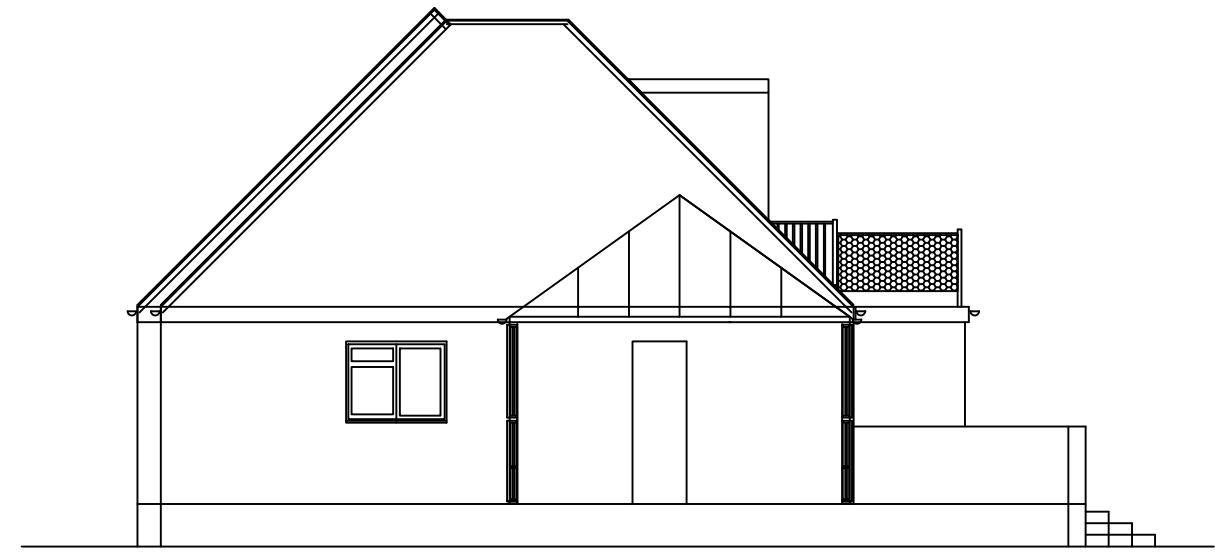


Existing Side Elevation

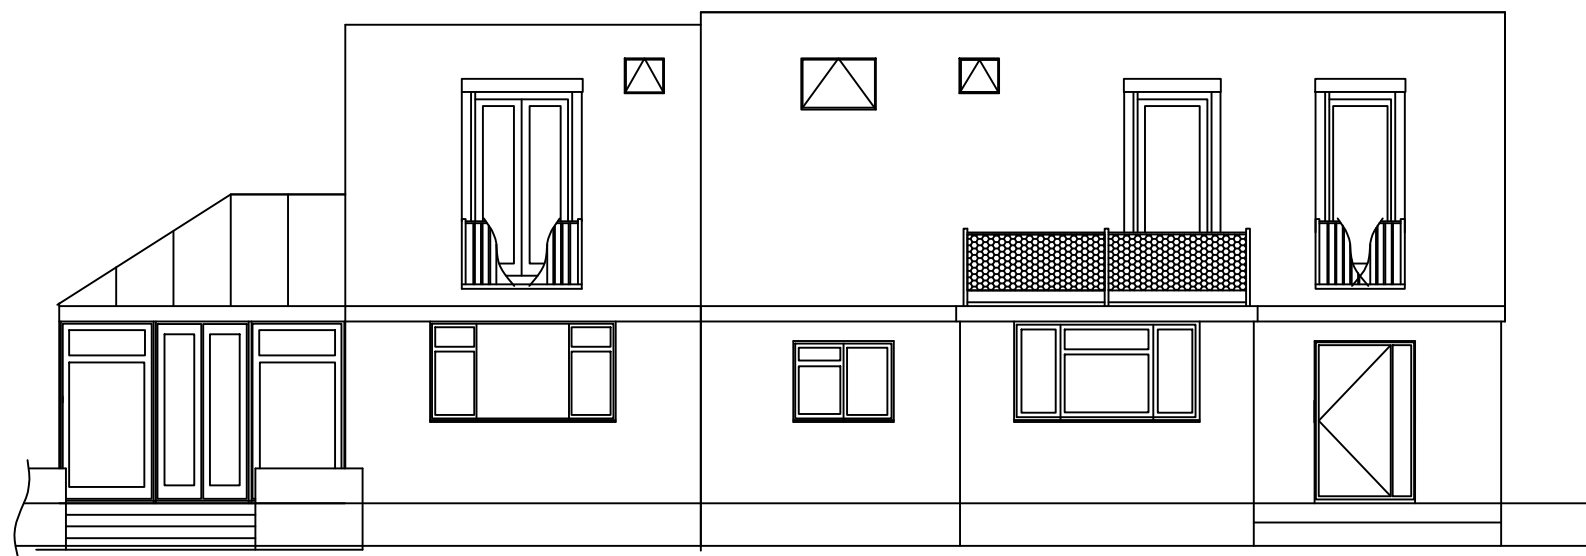

Existing Rear Elevation

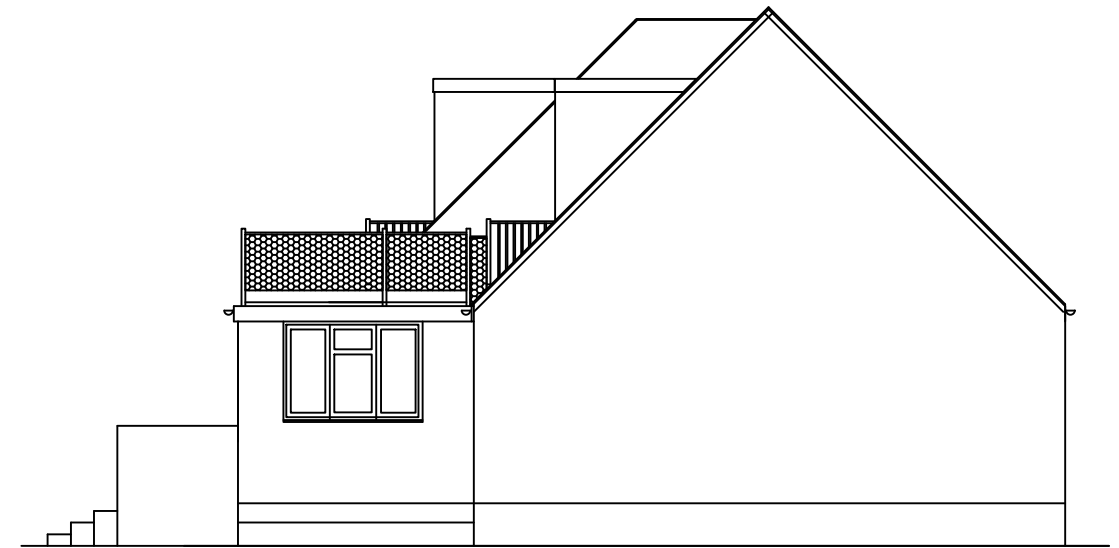

Existing Side Elevation

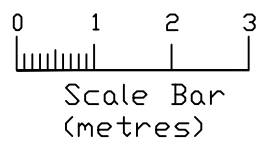

Existing Elevations

AMENDED

Address:- Gilron, Bell Farm Lane
Minster, Isle of Sheppy, ME12 4JA.

Scale: 1/100	Drawing No: 211012	Rev: 001 (11/10/21)
-----------------	-----------------------	------------------------