




Proposed Front Elevation

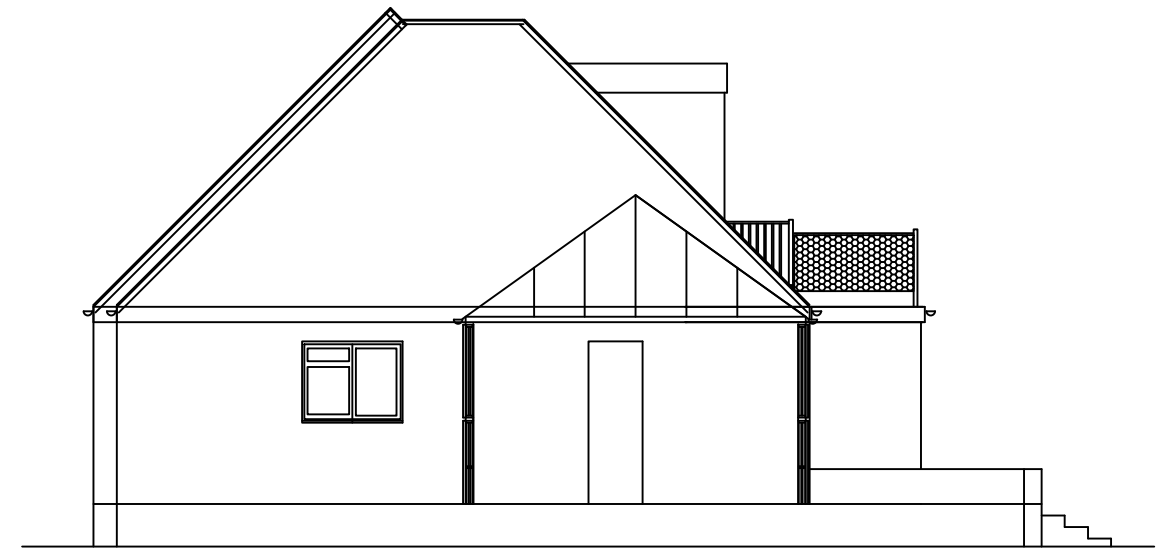


Proposed Side Elevation

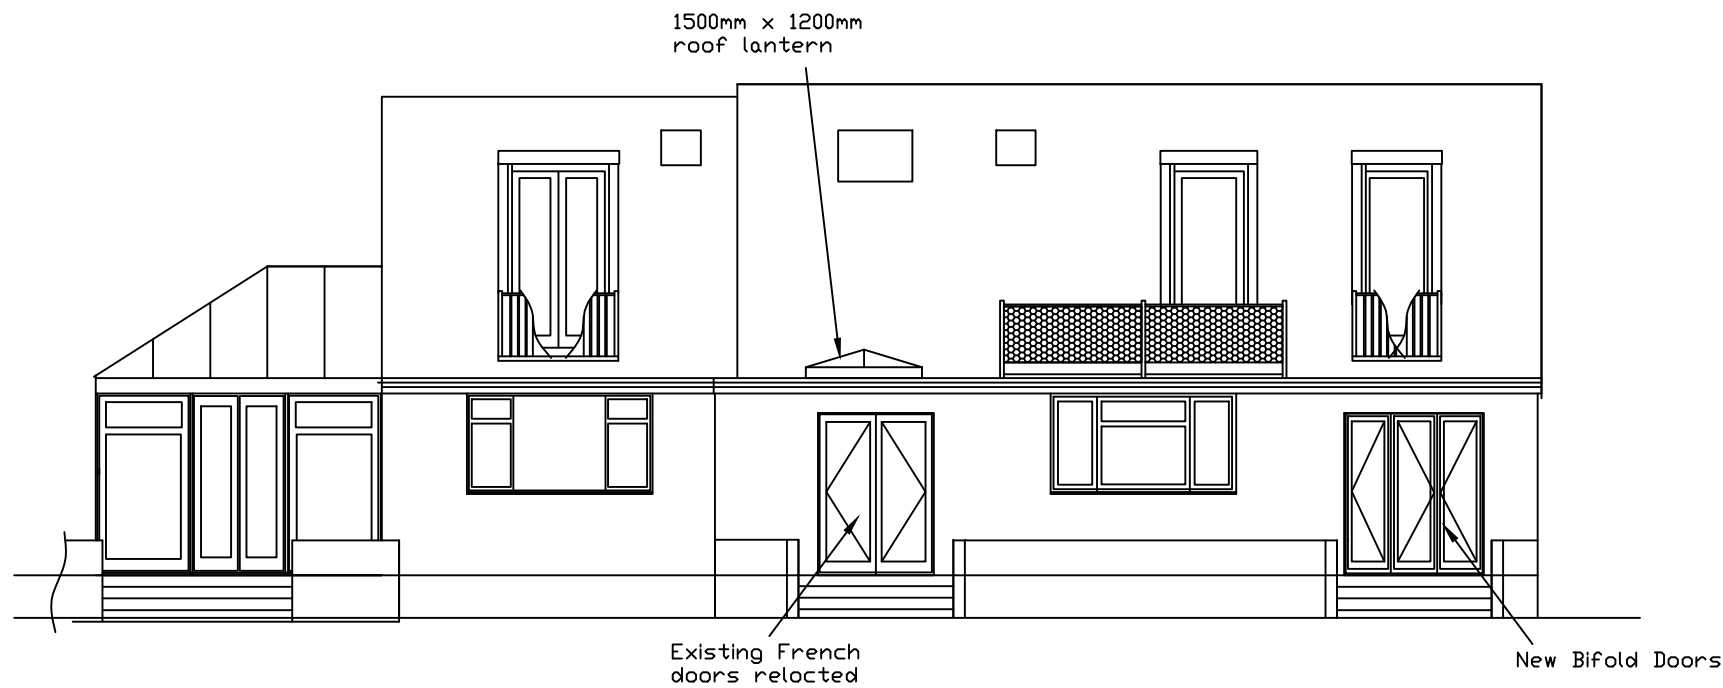

Proposed Rear Elevation

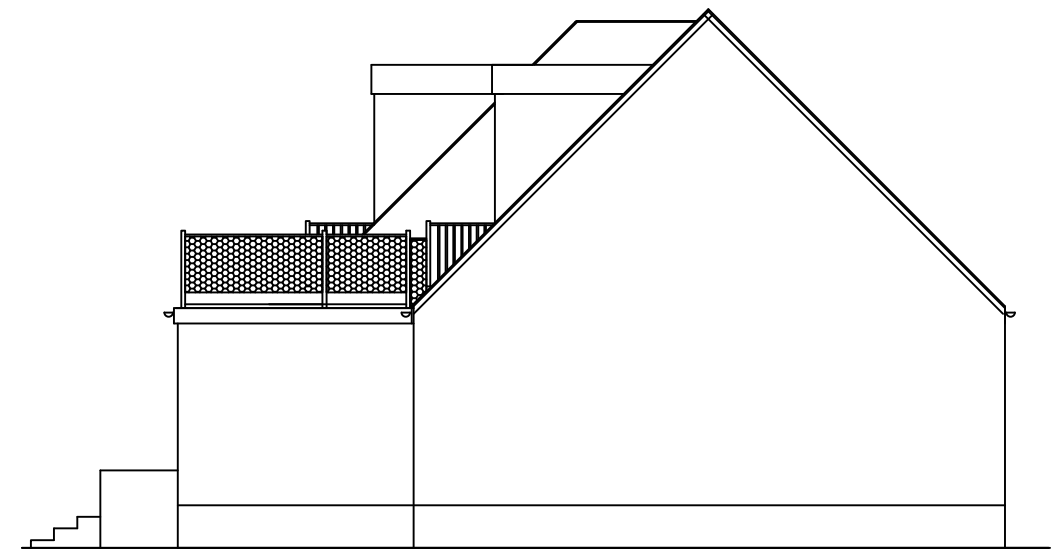

Proposed Side Elevation

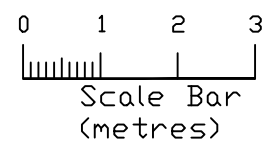

Proposed Elevations

AMENDED

Address:- Gilron, Bell Farm Lane Minster, Isle of Sheppy, ME12 4JA.		
Scale: 1/100	Drawing No: 211014	Rev: 001 (11/10/21)