
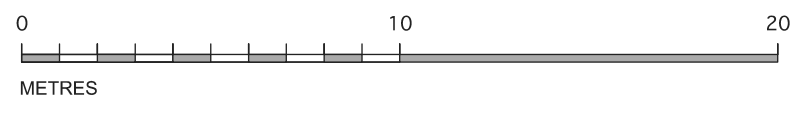


KEY			
	SITE BOUNDARY		
		D	27-OCT-2020 PLANNING APPLICATION
		C	26-OCT-2020 PLANNING APPLICATION
		B	21-OCT-2020 PLANNING APPLICATION
		A	14-OCT-2020 PLANNING APPLICATION
		REV DATE	AMENDMENTS



**S GRAHAM ARCHITECTS**

S GRAHAM ARCHITECTS LTD  
 69 WILLOW LANE  
 LANCASTER  
 LA1 5PR  
 01524 383 160  
 mail@sgrahamarchitects.co.uk

PROJECT : THORN HILL ROAD, WARDEN ISLE OF SHEPPEY, KENT, ME12 4NZ  
 SCALE : 1 : 200 @ A3  
 DATE : AUG 2020  
 STATUS : PLANNING  
 DRAWING TITLE : EXISTING SITE PLAN  
 DRAWING NO : 2077 - 005 D ©