


FRONT ELEVATION
AND STREET VIEW.
SCALE 1:50

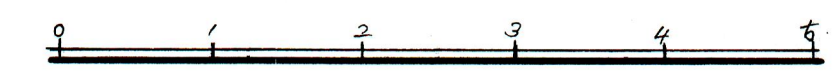

CHO. DET. 3	DRAWER
11 DEC 2020	INT.
REF.	PRJ. Correspondence?

PROJECT. 3 BRECON CHASE MINSTER-ON-SEA SHEPPEY KENT. ME12 2HP.
CLIENT. CYRUS LOGHMANI.
PROPOSED TITLE. EXTEND AND REFURBISH EXISTING DOUBLE GARAGE INTO ANNEX STYLE OUT BUILDING.
SCALE. 1:50. AI
DRAWN BY. D. CHAMBERLAIN. 01795 876 412 07711 848 334
DATE. DECEMBER 2020.
DRAWING Nº. DC/514.
E: DAVEDEVADESIGN @ GMAIL . COM