



**AMENDED**



existing site plan

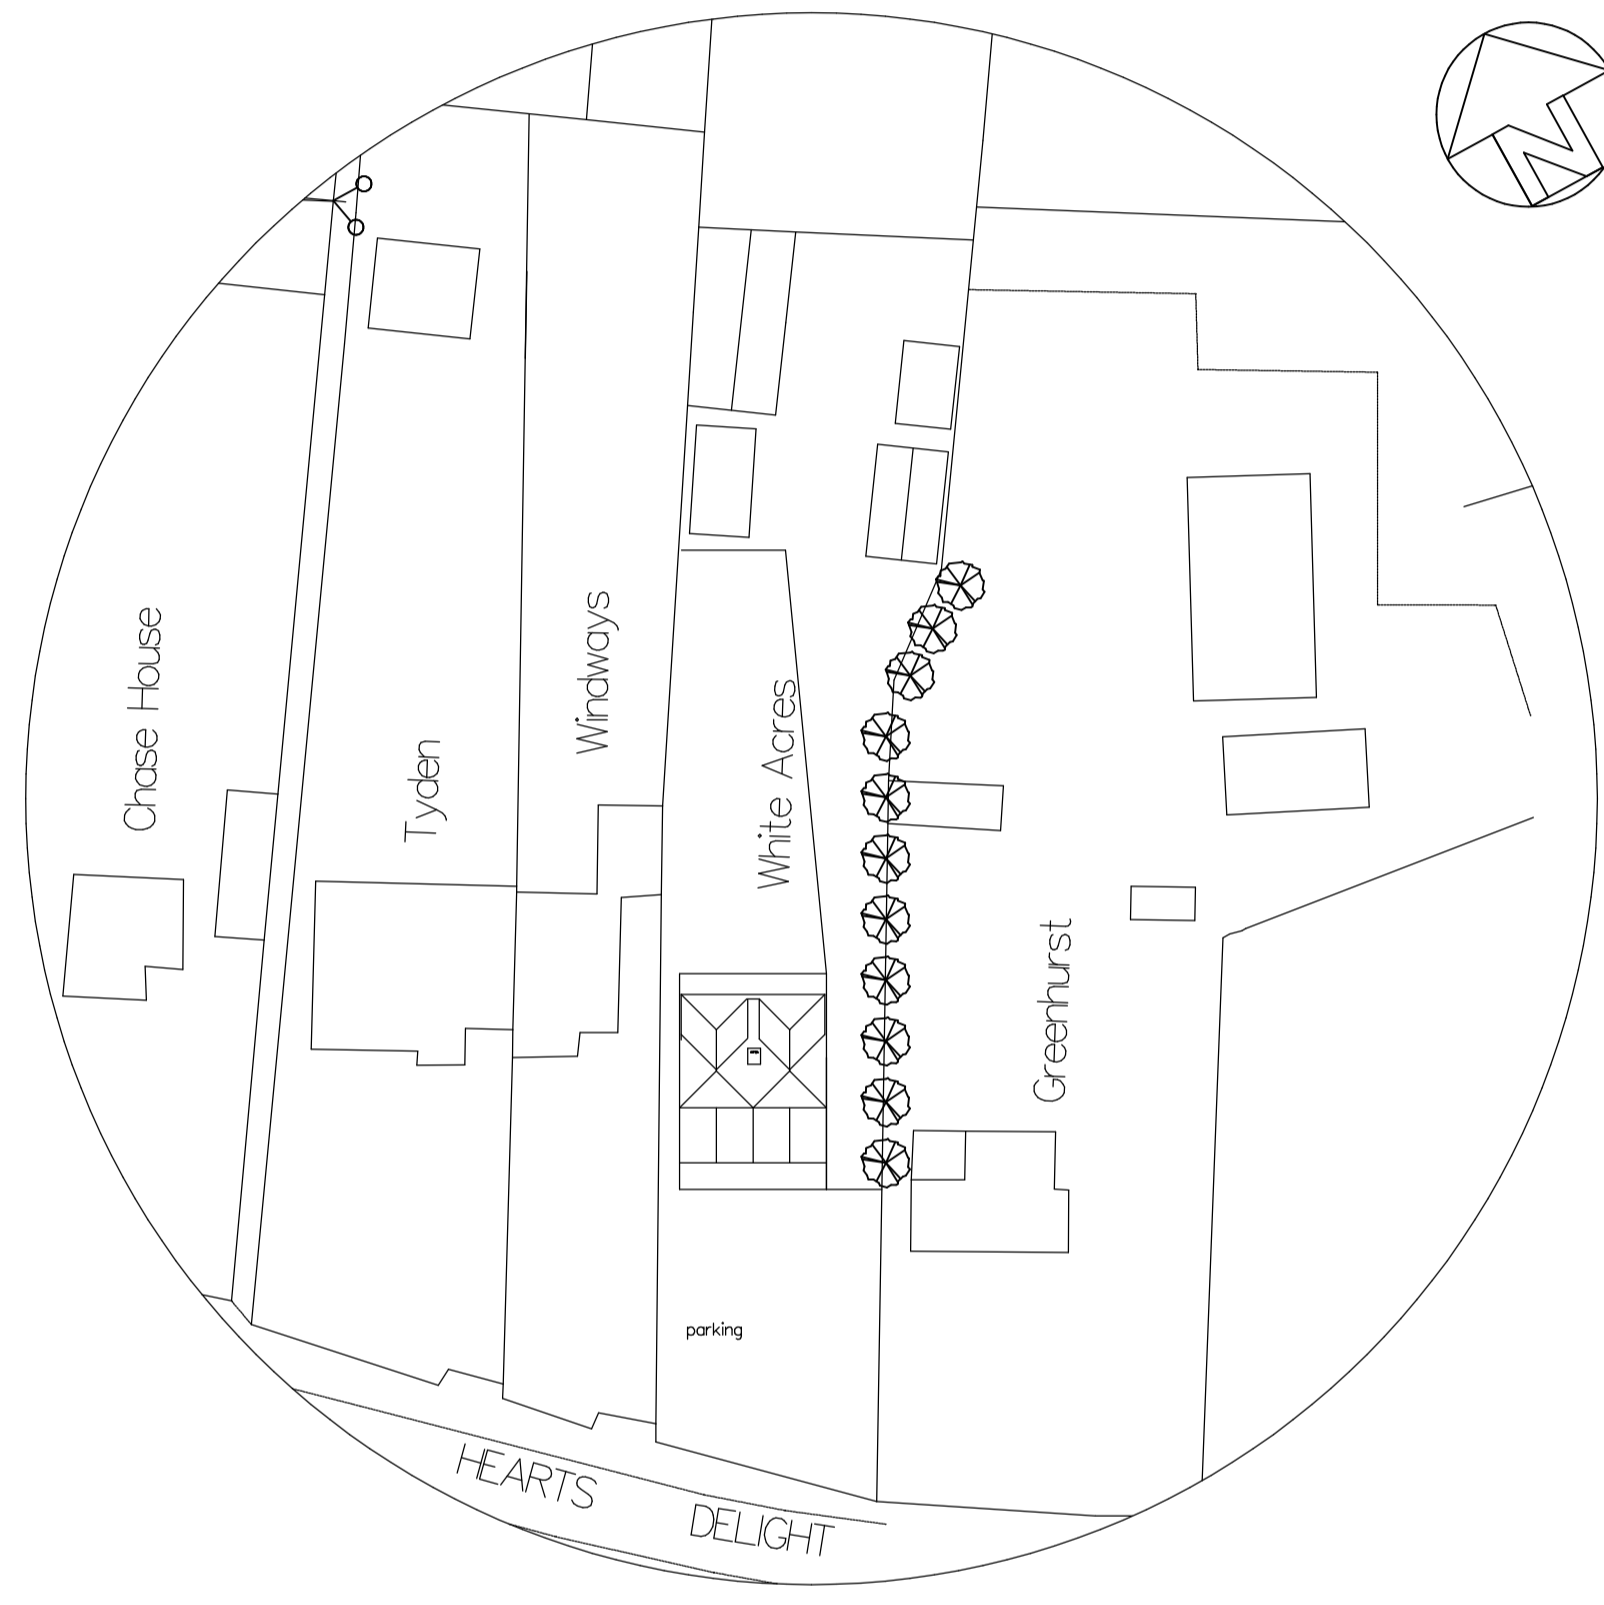

proposed site plan

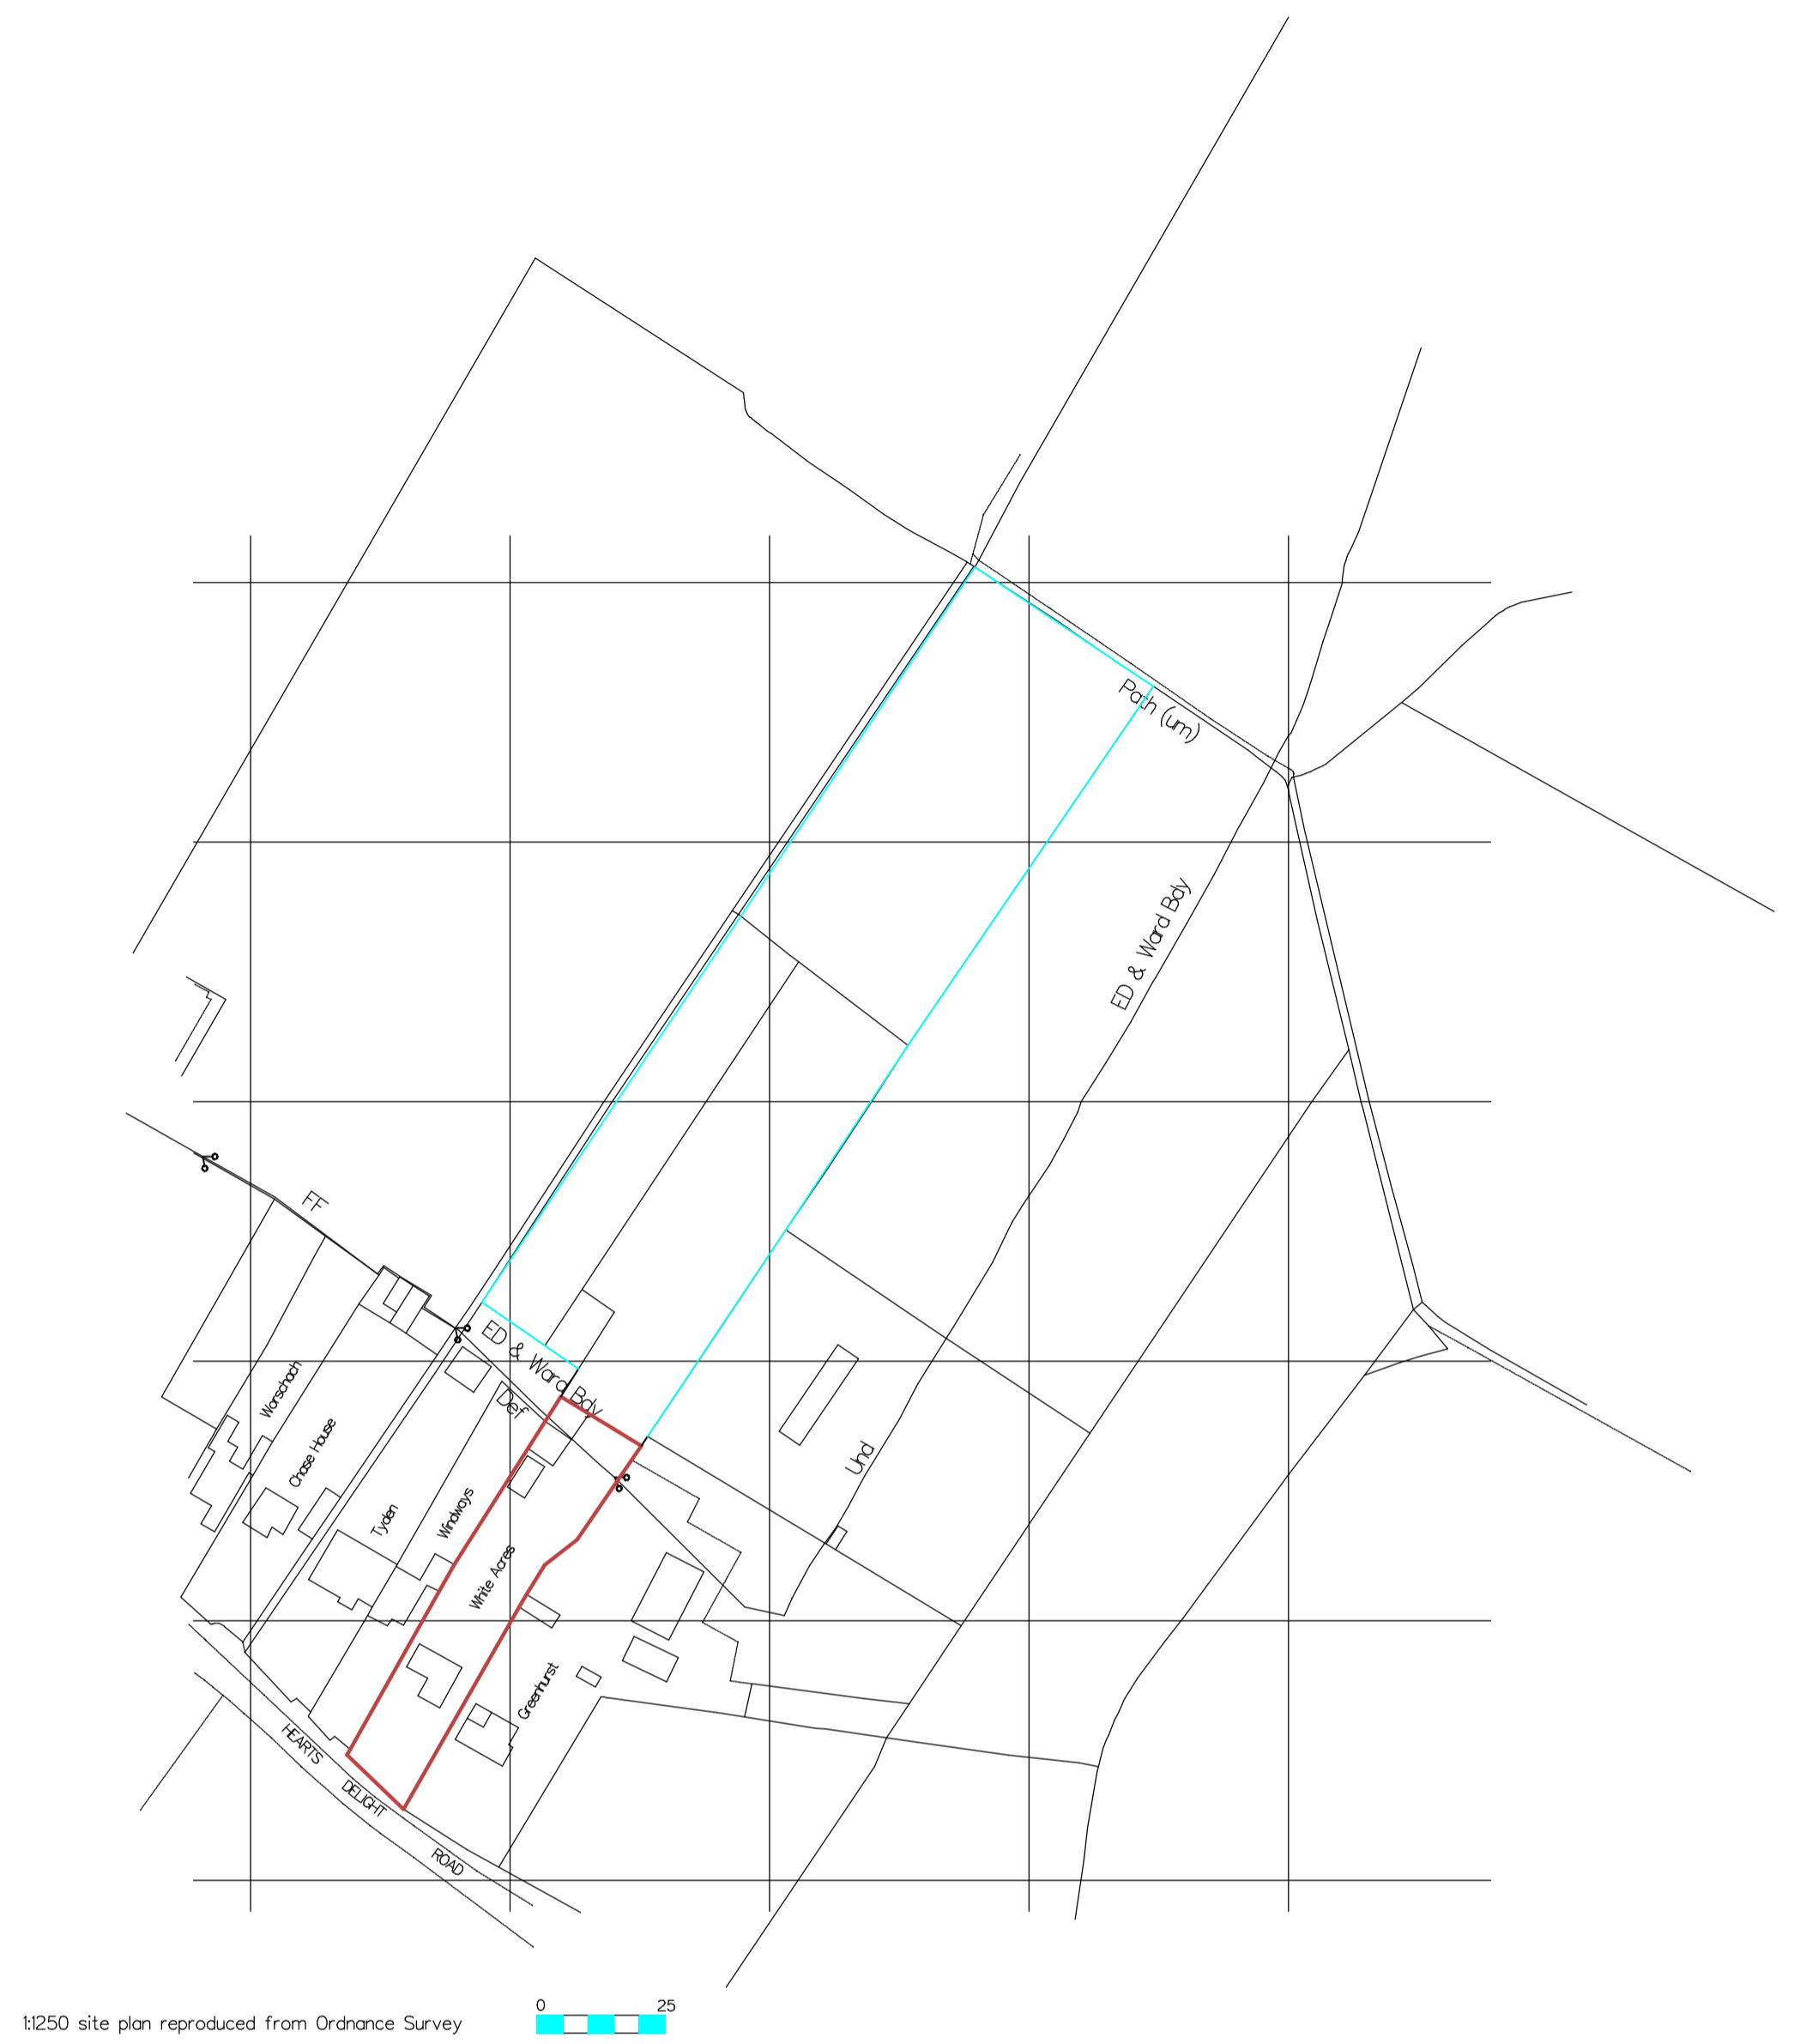

1:250 site plan reproduced from Ordnance Survey

SCHEME DRAWING	REVISION	A1 drawing
	Address	White Acres Hearts Delight Road Tunstall ME9 8JA
	Title	Proposed historic vehicle storage unit location and site plans
	Client	Mr Ansley
	Date : 12/09	drg. no. 19/3029/2A
	Scale : 1:500 1:250	
	NIGEL SANDS & ASSOCIATES Wises Oast Business Centre Wises Oast Sittingbourne Kent ME9 8LR tel: 01795 426950 fax: 01795 425392	