

P.R. | CHENEY THORPE & MORRISON
 REF: 16 FEB 2020
 CHC. DET. 1
 DRAWER

Vertical boarding between window frames at second floor level to be painted with Sadolin superdec Walnut stain.
 Horizontal weather boarding to be painted with Sadolin superdec Buleque stain.
 Metal work to be Syntha pulvin RAL 7077.

P.R. | CHENEY THORPE & MORRISON
 REF: 15 JAN 2020
 CHC. DET. 1
 DRAWER

Roof to be finished in Natural Slate with Slate hip and ridge tiles.

Rain water goods to be Aluminium system painted black.

Vertical boarding as detailed on drawing 02.73.24

Vertical boarding between windows painted Sadolin Superdec Obsidian Windows Sadolin Superdec Obsidian

Feather edged weather boarding on battens and felt

Feather edged boarding to be painted Sadolin Superdec Opal White

Metal balustrading to house flower Boxes Painted Black RAL 9005

Timber fascia panel around building

Brick work lead stretcher bond refer to finishes schedule

Brickwork to be Yellow stock facing bricks laid Flemish bond



Front Elevation

2 Millers Cottages
 Proposed Front Elevation

Roof to be finished in Natural Slate with Slate hip and ridge tiles.

Rain water goods to be Aluminium system painted black.

Windows Sadolin Superdec Obsidian

Feather edged boarding to be painted Sadolin Superdec Opal White

Code 4 lead flashing under all doors in weather boarding


Extractor grill from utility room

Brickwork to be Yellow stock facing bricks laid Flemish bond



Rear Elevation

Garden steps as shown on drawing 02.73.29

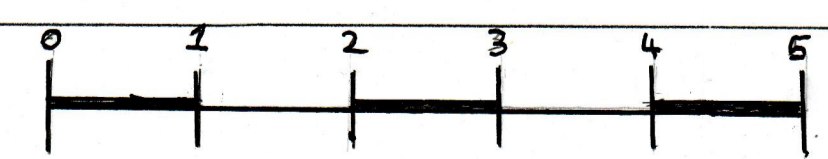

5 Metre Scale bar at 1:50 Residential Development - Provender Mill Faversham

BLOCK A

Computer file P:\projects\2002\02.73\construction drawings\block A.dwg

revisions
 A Notes added
 B Note ref to brickwork revised. Meters removed from front elevation
 C Colour finishes to wood cladding updated

28/02/03
 13/8/03
 22/9/03

Proposed Front Elevation
 2 Millers Cottages
 Scale 1:50 @ A1

CHENEY THORPE & MORRISON
 Chartered Architects

THE TRAMWAY STABLES
 RAMPART ROAD HYTHE KENT CT21 5BG
 tel 01303 260515 fax 01303 268214

drawing no 02.73.28
 rev C

This drawing is the copyright of Cheney & Thorpe and should not be copied or reproduced without written consent. All dimensions are to be checked on site prior to fabrication and the Architect notified of any discrepancy. Do not scale from this drawing.