

A3



Front Elevation



Side Elevation

Windows to Plot 64 only



Rear Elevation


*Obs - Obscured Glass

NOTES


This drawing is the copyright of Thrive Ltd ©. All rights reserved. Ordnance Survey Data © Crown Copyright. All rights reserved. Licence No. 100007359. Permission is granted to scale from this drawing for the purpose of Local Authority Planning Approval only. For all other purposes DO NOT scale from this drawing. Contractors, Sub Contractors and Suppliers are to check all relevant dimensions and levels of the site and building before commencing any shop drawings or building work. Any discrepancies should be recorded to the Architect. Where applicable this drawing is to be read in conjunction with the Consultants' drawings.

REV	DESCRIPTION	DATE	AUTH	CHK'D
A	Issue for planning.	18.09.25	NC	
B	Front elevation hatch turned off. Window cills removed. Windows style, porch, ridge thickness, text and title block amended. RWP and porch posts on ground floor plan added.	08.10.18	MAP	
	Windows notes and garage door added.	17.10.18	EC	
C	Cills added to elevations Plot numbers adjusted.	24.10.18 21/01/19	NC CP	
	Removed windows on kitchen, bedroom 2 and en-suite.	07.01.19	MAP	
	Issued for Planning	13.02.19	NC	
D	Plot numbers amended to suit SL01 D2 Issued for Planning	22.05.19 17.06.19	PAR NC	

scale 1:100

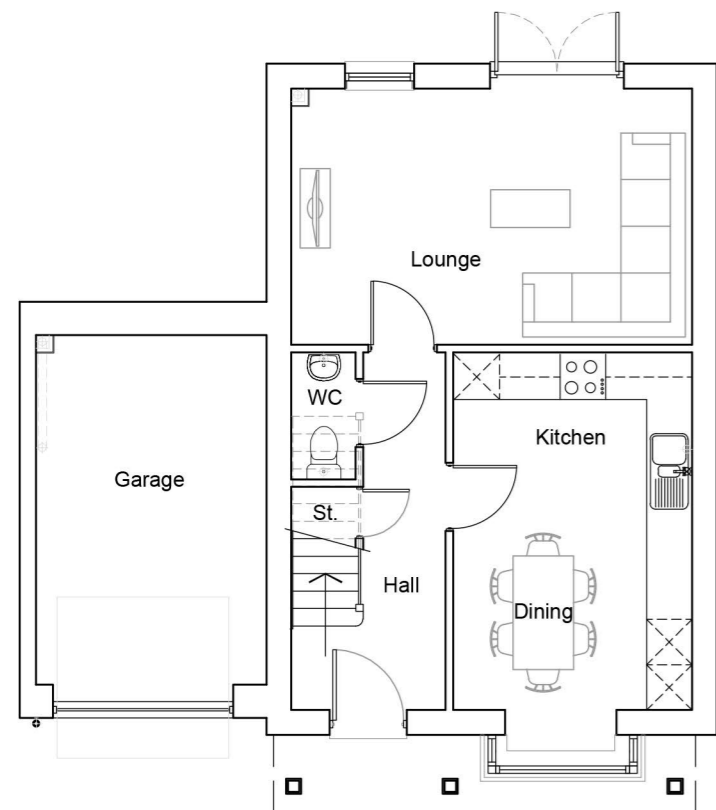

Ground Floor Plan

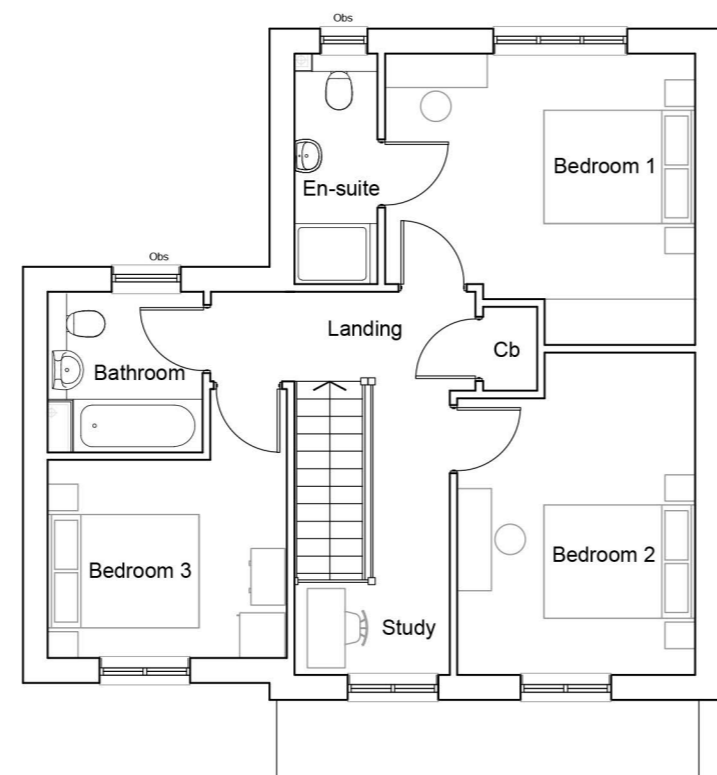

First Floor Plan

*Obs - Obscured Glass



Side Elevation

PLANNING



architects

Romsey Office

Building 300, The Grange, Romsey Road, Michelmersh, SO51 0AE
t: 01794 367703 f: 01794 367276 www.thrivearchitects.co.uk

PROJECT

Stones Farm

Sittingbourne

For: Chartway Group

DRAWING

House Type K - Option 3

Detached- Orchard Square

Floor Plans & Elevations

SCALE	DATE	AUTHOR	CHK'D
1:100 @ A3	Aug 2018		PRA/NC

JOB NO.	DRAWING NO.	REV
CHAR170109	HT.K-OS-DET-3.pe	D

CLIENT REF.

Housetype	K	Variation	Option	3	PLOT No. As Drawn - 53 Handed - 51, 65
Bedrooms	3	Persons		6	
Sq.ft	1117	Sq.m		103.7	

AMENDED